

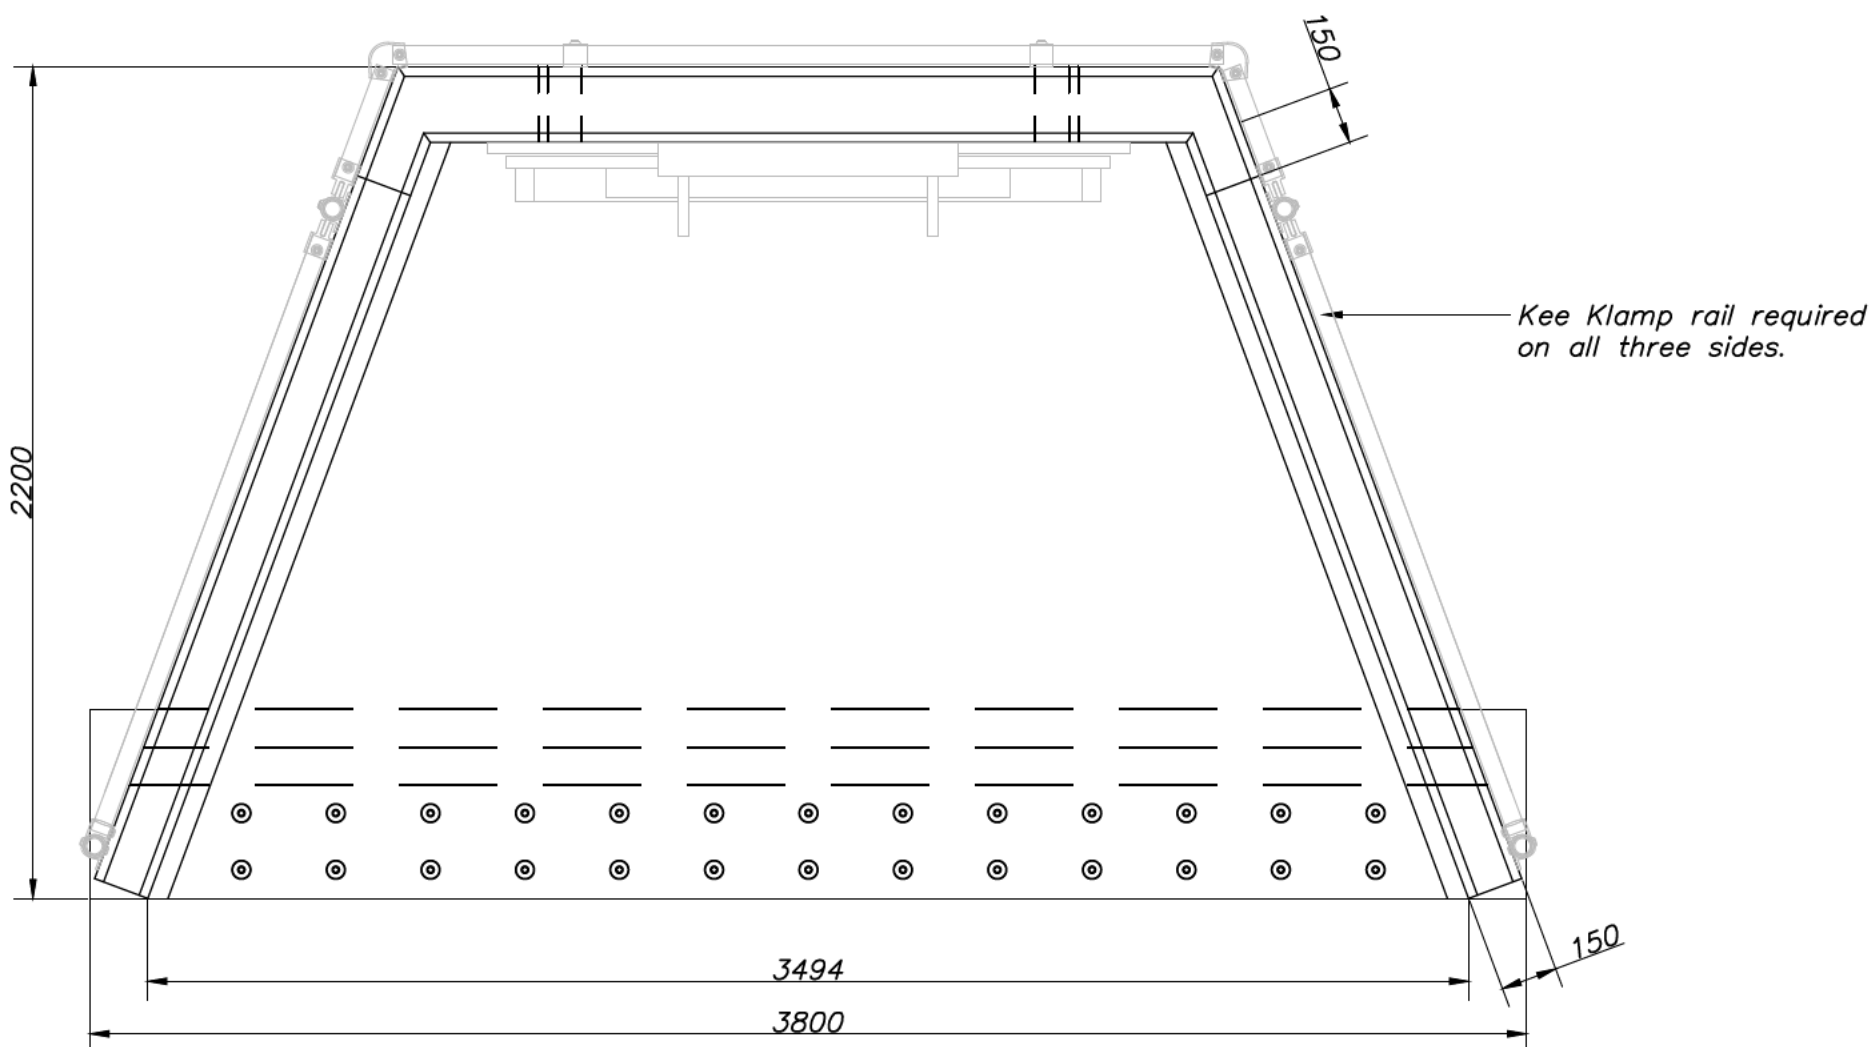


Rev.	Date	By	Check	Details	Appr.
P01	23/03/26			First Issue	

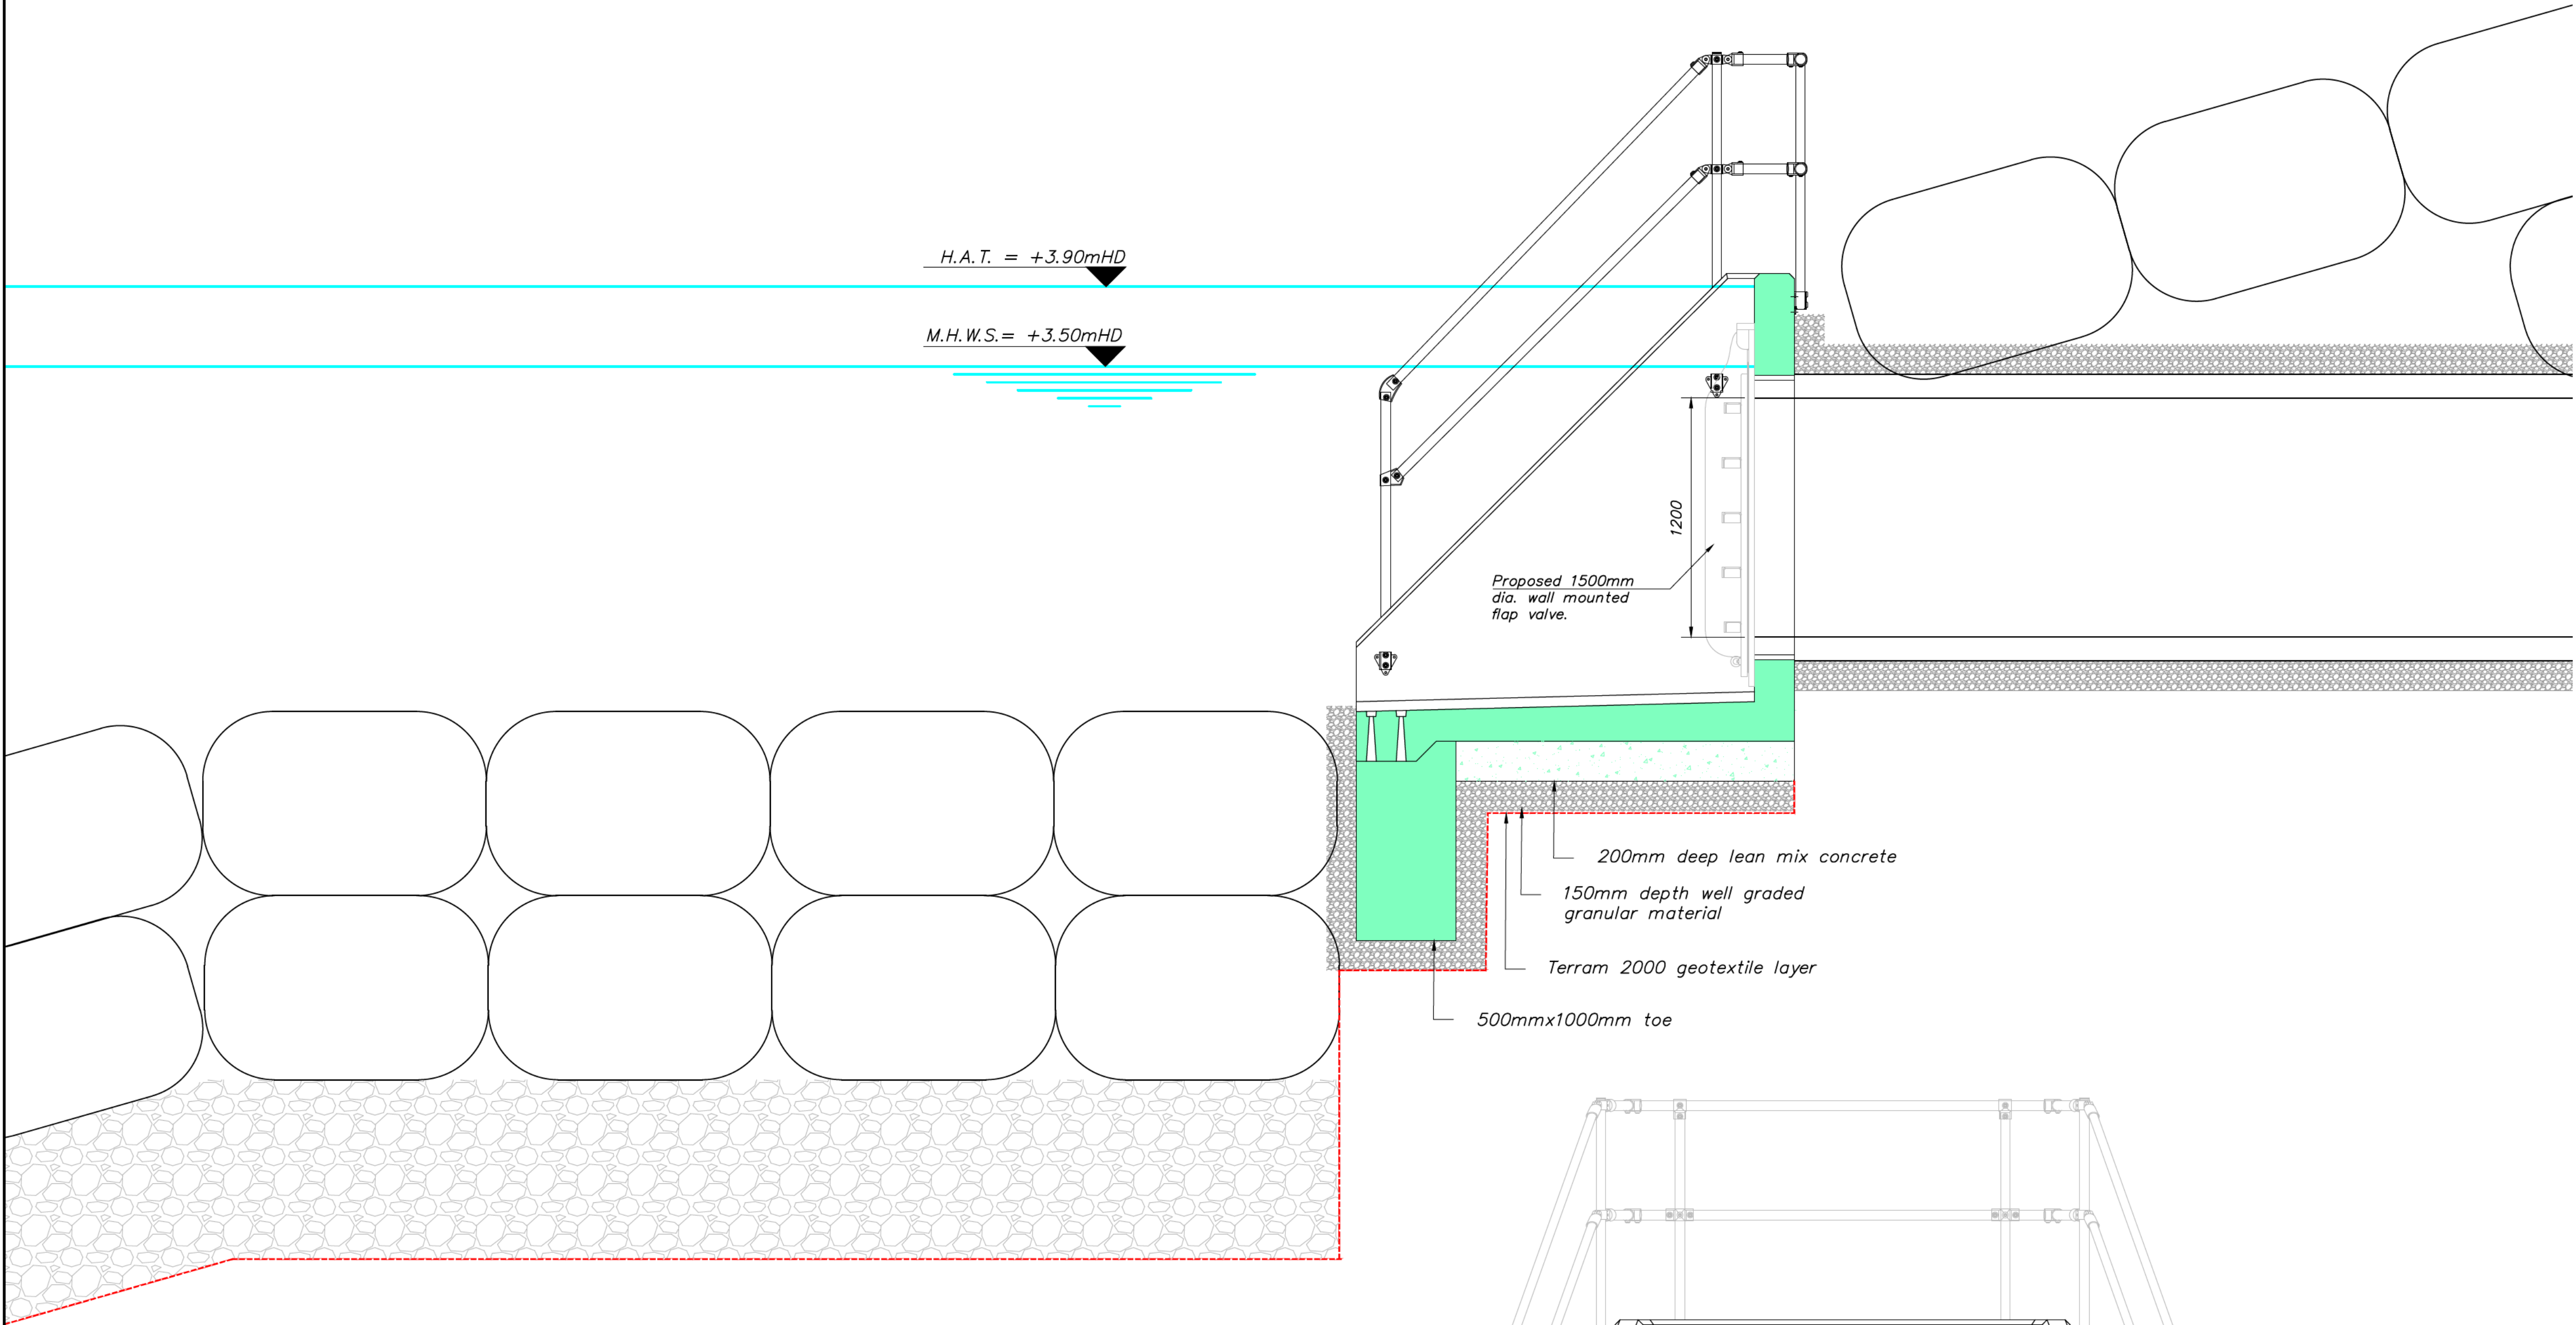

Precast Concrete Headwall Plan View
Scale: 1:20

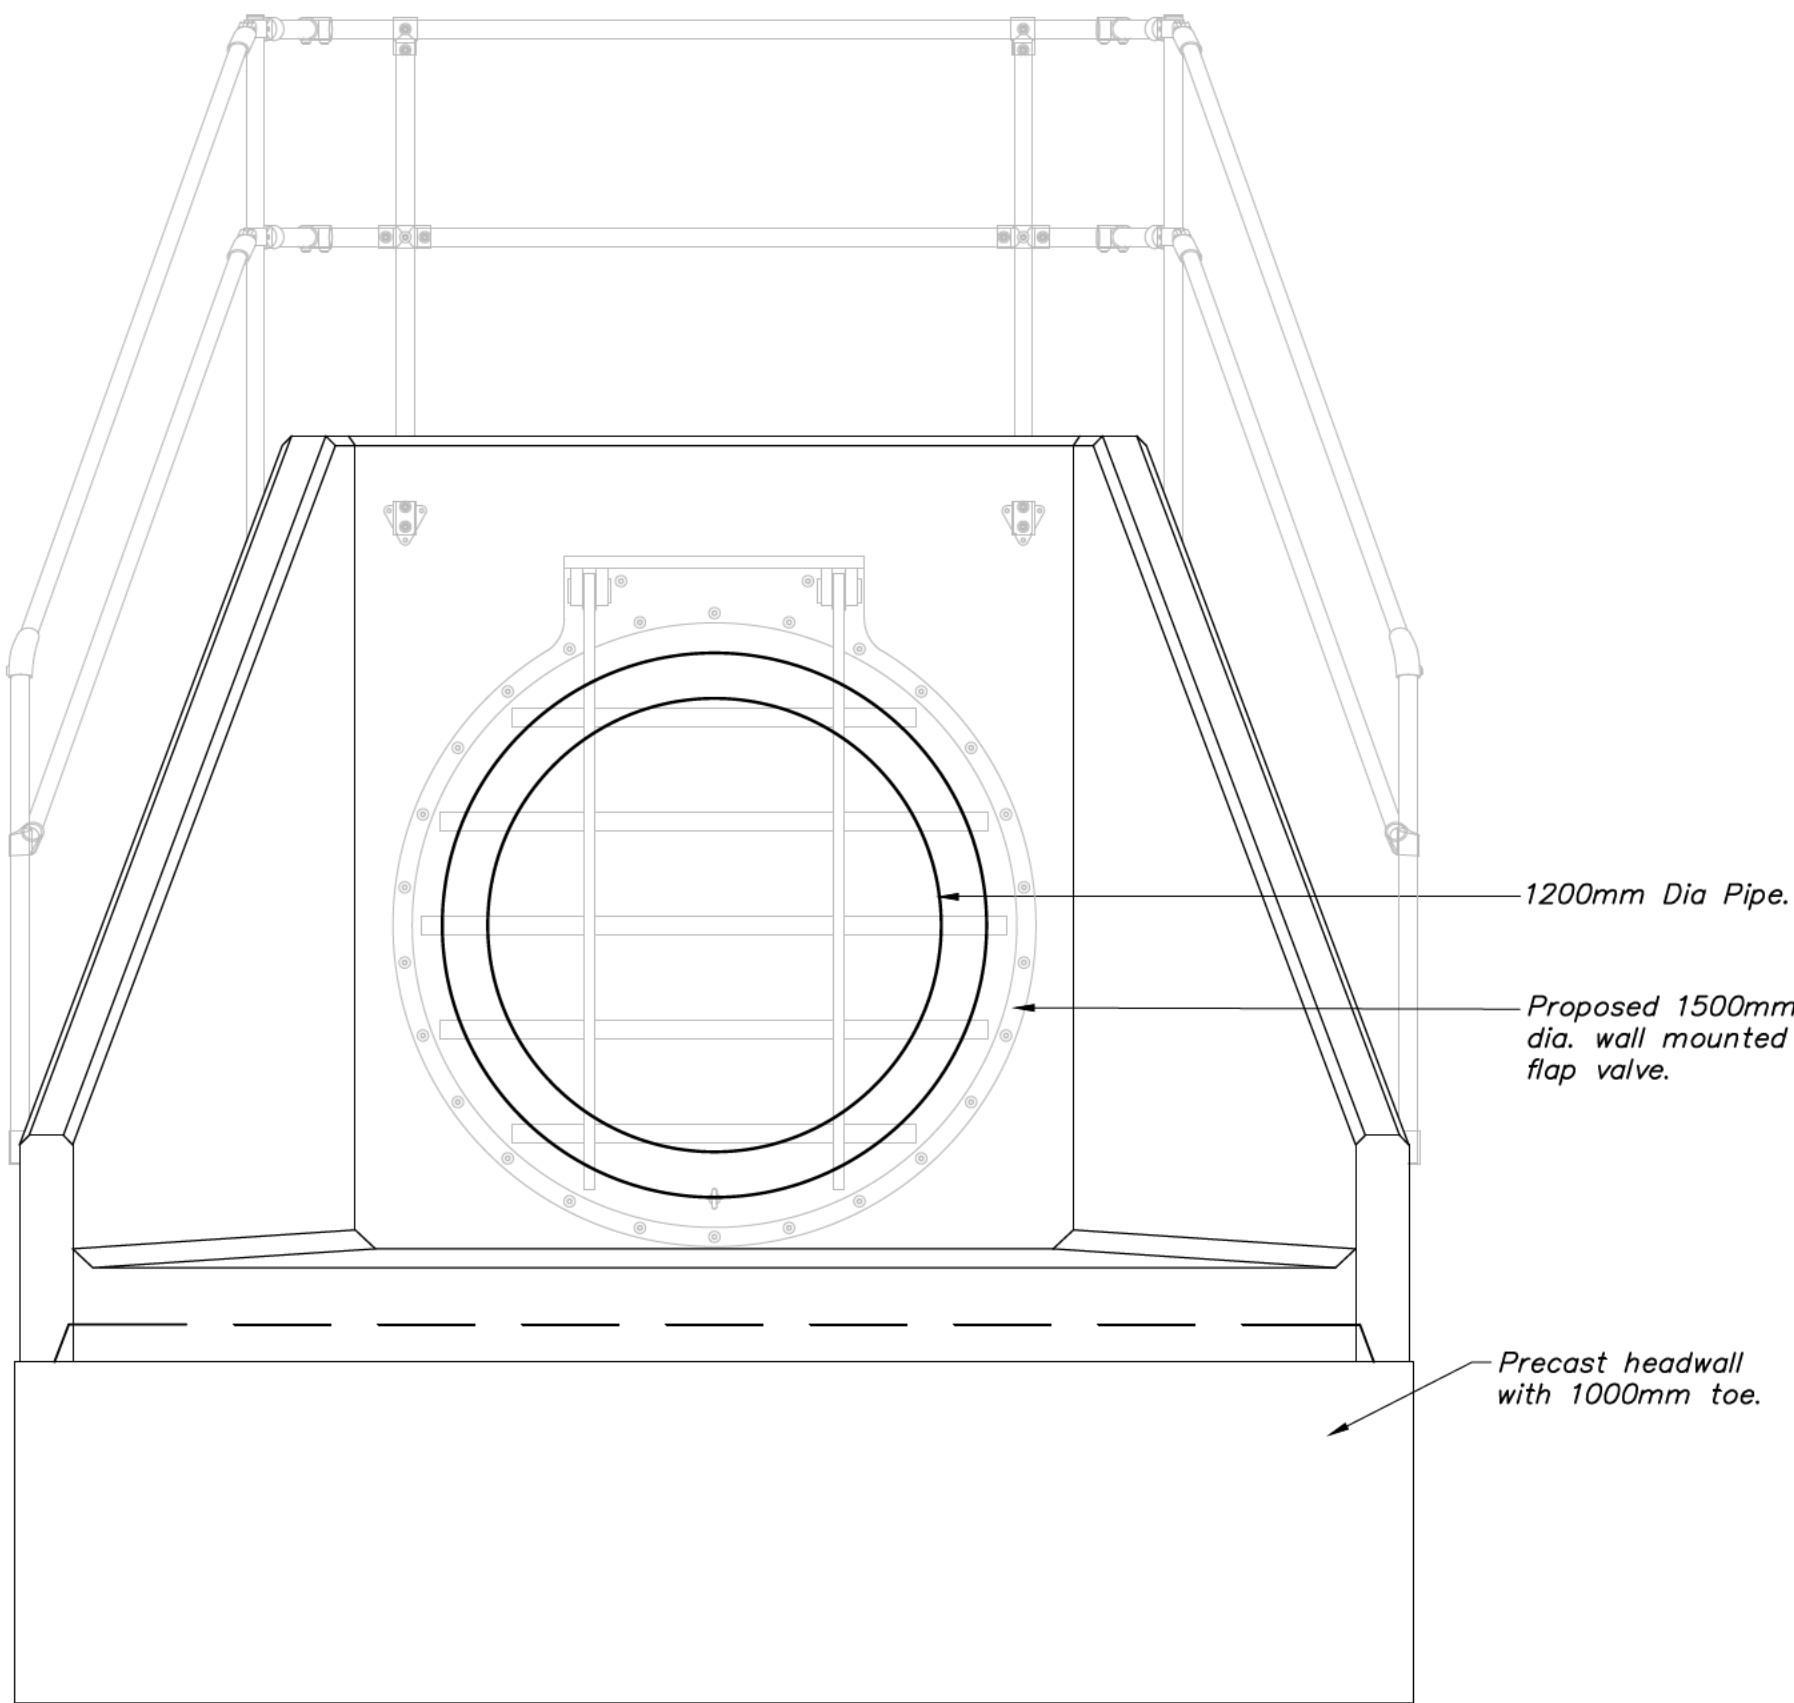

Precast Concrete Headwall Front Elevation
Scale: 1:20

- General Notes**
- All levels in metres to Harbour Datum (HD).
 - All dimensions in mm unless noted otherwise.
 - Harbour datum at Belfast Harbour is 2.01m below Ordnance Datum (OD).

Tide Levels CD:

HAT	= +3.90mHD
MHWS	= +3.50mHD
MLWS	= +0.40mHD
LAT	= +0.00mHD

PLANNING DRAWING

Project Title:
D3 Quay and Deep Water Berth

Drawing Title:
Headwall Construction Details
Outfall 2

Client: Belfast Harbour Commissioners	Drawn by: ■	Date: March 2026
Project Number: BHD3	Checked by: ■	Scales: 1:20
Doran Project Number: 221096	Approved by: ■	Sheet Size: A1
Drawing Number: BHD3-DCL-ZZ-ZZ-PL-C-0106	Revision: P01	Uniclass: PM_40_40 STATUS: S2