
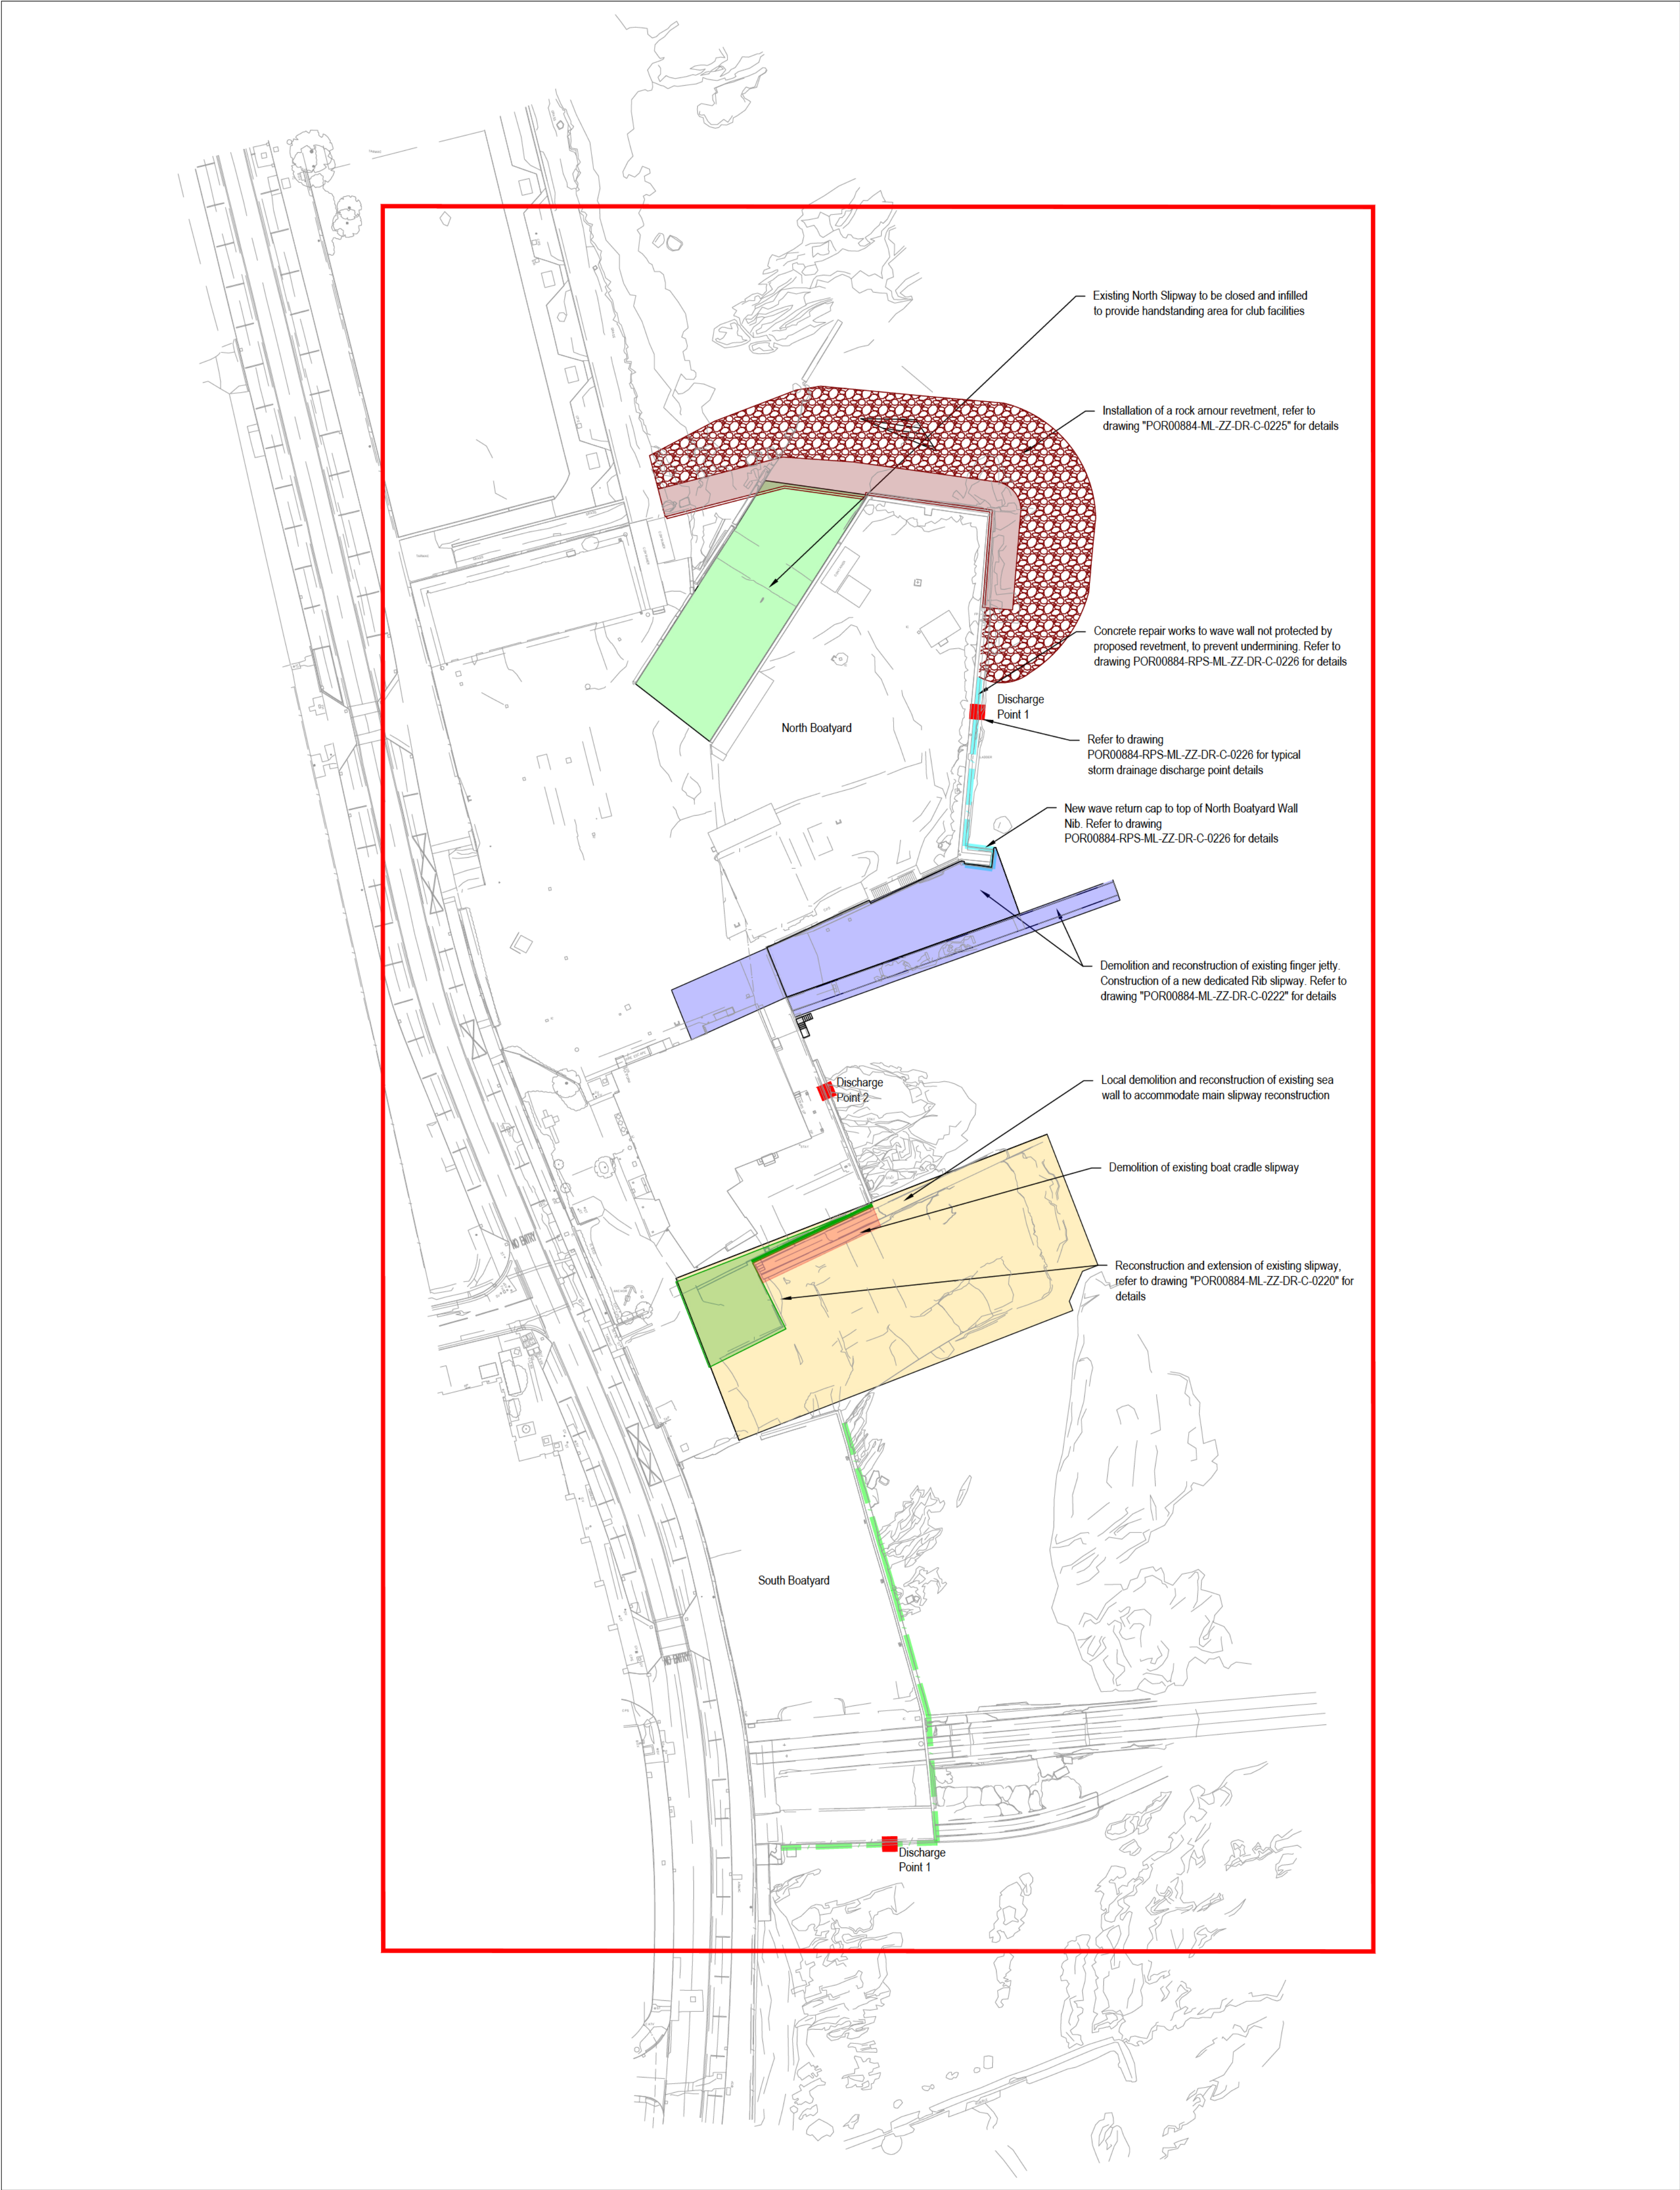
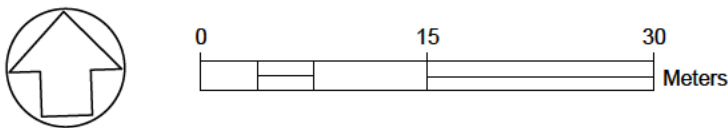


 

| NOTES   |                       |                                         |
|---|-----------------------|-----------------------------------------|
| 1.   | Verifying Dimensions. |                                         |
| The contractor shall verify dimensions against such other drawings or site conditions as pertain to this part of the work.   |                       |                                         |
| 2.   | Existing Services.    |                                         |
| Any information concerning the location of existing services indicated on this drawing is intended for general guidance only. It shall be the responsibility of the contractor to determine and verify the exact horizontal and vertical alignment of all cables, pipes, etc. (both underground and overhead) before work commences.   |                       |                                         |
| 3.   | Issue of Drawings.    |                                         |
| Hard copies, dwf and pdf will form a controlled issue of the drawing. All other formats (dwg, dxf etc.) are deemed to be an uncontrolled issue and any work carried out based on these files is at the recipient's own risk. RPS will not accept any responsibility for any errors arising from the use of these files, either by human error by the recipient, listing of un-dimensioned measurements, compatibility issues with the recipient's software, and any errors arising when these files are used to aid the recipient's drawing production, or setting out on site. |                       |                                         |
| 4.   | Datum.                | Ordnance Datum (unless noted otherwise) |
| 5.   | Key                   |                                         |
| — Marine License Boundary   |                       |                                         |
| — North Boatyard Wall   |                       |                                         |
| — South Boatyard Wall   |                       |                                         |

|     |                                                                     |       |          |
|-----|---------------------------------------------------------------------|-------|----------|
| C04 | Minor Amendments. Seawall at Main Slipway to be Locally Demolished. | E.H.  | 09/07/26 |
| C03 | Issued for Marine License Application                               | P.M.  | 12/05/26 |
| C02 | Issued for Marine License Application                               | P.M.  | 09/04/26 |
| C01 | Issued for DAERA PAD                                                | P.M.  | 08/07/25 |
| rev | amendments                                                          | check | date     |

|   |                                                                                       |   |  |
|---|---------------------------------------------------------------------------------------|---|--|
| <br><b>TETRA TECH</b> |                                                                                       | <br><b>A TETRA TECH COMPANY</b>                                                                                       |  |
| Elmwood House<br>74 Boucher Road<br>Belfast<br>BT12 6RZ                                                    |                                                                                       | T +44 (0) 28 90 667914<br>F +44 (0) 28 90 668286<br>W <a href="http://www.rpsgroup.com/ireland">www.rpsgroup.com/ireland</a><br>E <a href="mailto:ireland@rps.tetratech.com">ireland@rps.tetratech.com</a> |  |
| Client   |                                                                                       |   |  |
| Ards and North Down Borough<br>Council                                                                     |                                                                                       |   |  |
| Project   |                                                                                       |   |  |
| Ballyholme Yacht Club                                                                                      |                                                                                       |   |  |
| Title   |                                                                                       |   |  |
| Proposed Site Plan - Marine Civil<br>Elements                                                              |                                                                                       |   |  |
| Project Number                                                                                             | Sheet Size                                                                            | Drawing Scale   |  |
| POR-0884                                                                                                   | A1                                                                                    | As Shown   |  |
| Drawing Number                                                                                             |                                                                                       |   |  |
| POR00884-RPS-ML-ZZ-DR-C-0202                                                                               |                                                                                       |   |  |
| Drawn By                                                                                                   | Status                                                                                | Revision   |  |
|                       | A3                                                                                    | C04   |  |
| Checked By                                                                                                 | Approved By                                                                           | Date   |  |
|                       |  | 03/07/2025   |  |