



Rev.	Date	By	Check	Details	Appr.
P01	23/07/26	PDB	JW	First Issue	RH
P02	12/08/26	AB	JW	Extent of permanent works added	RH

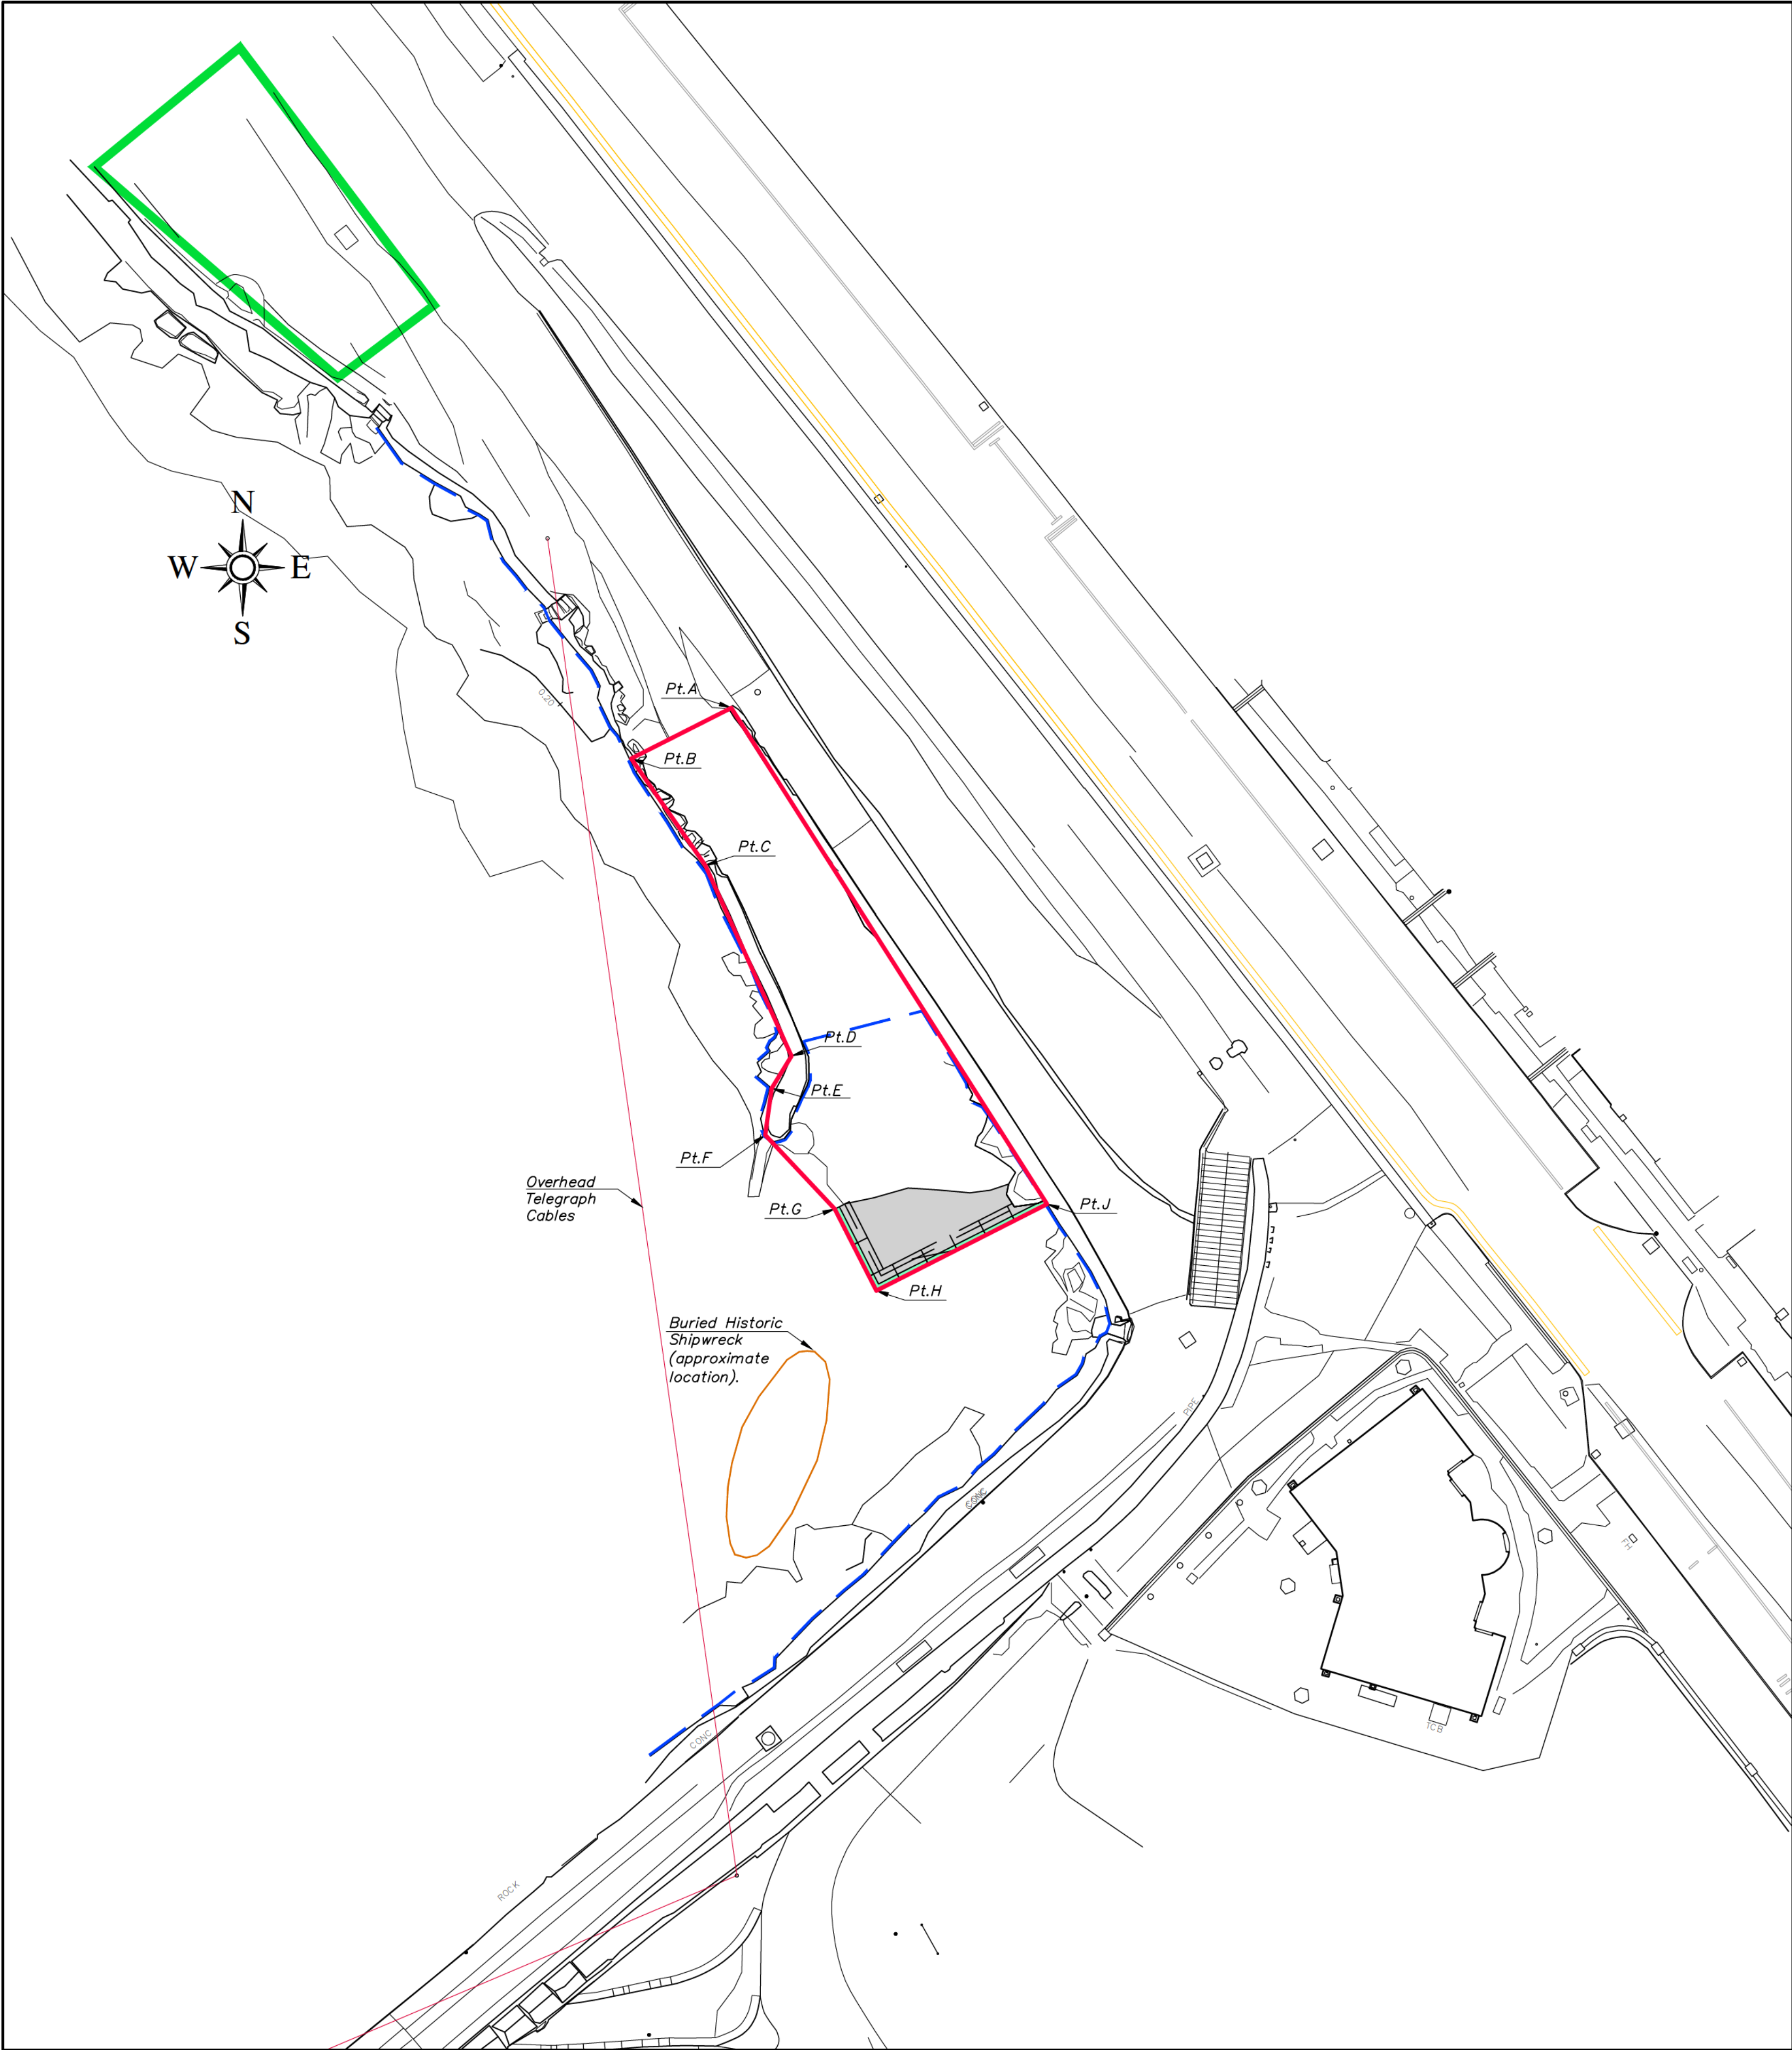

Site Plan
1:200

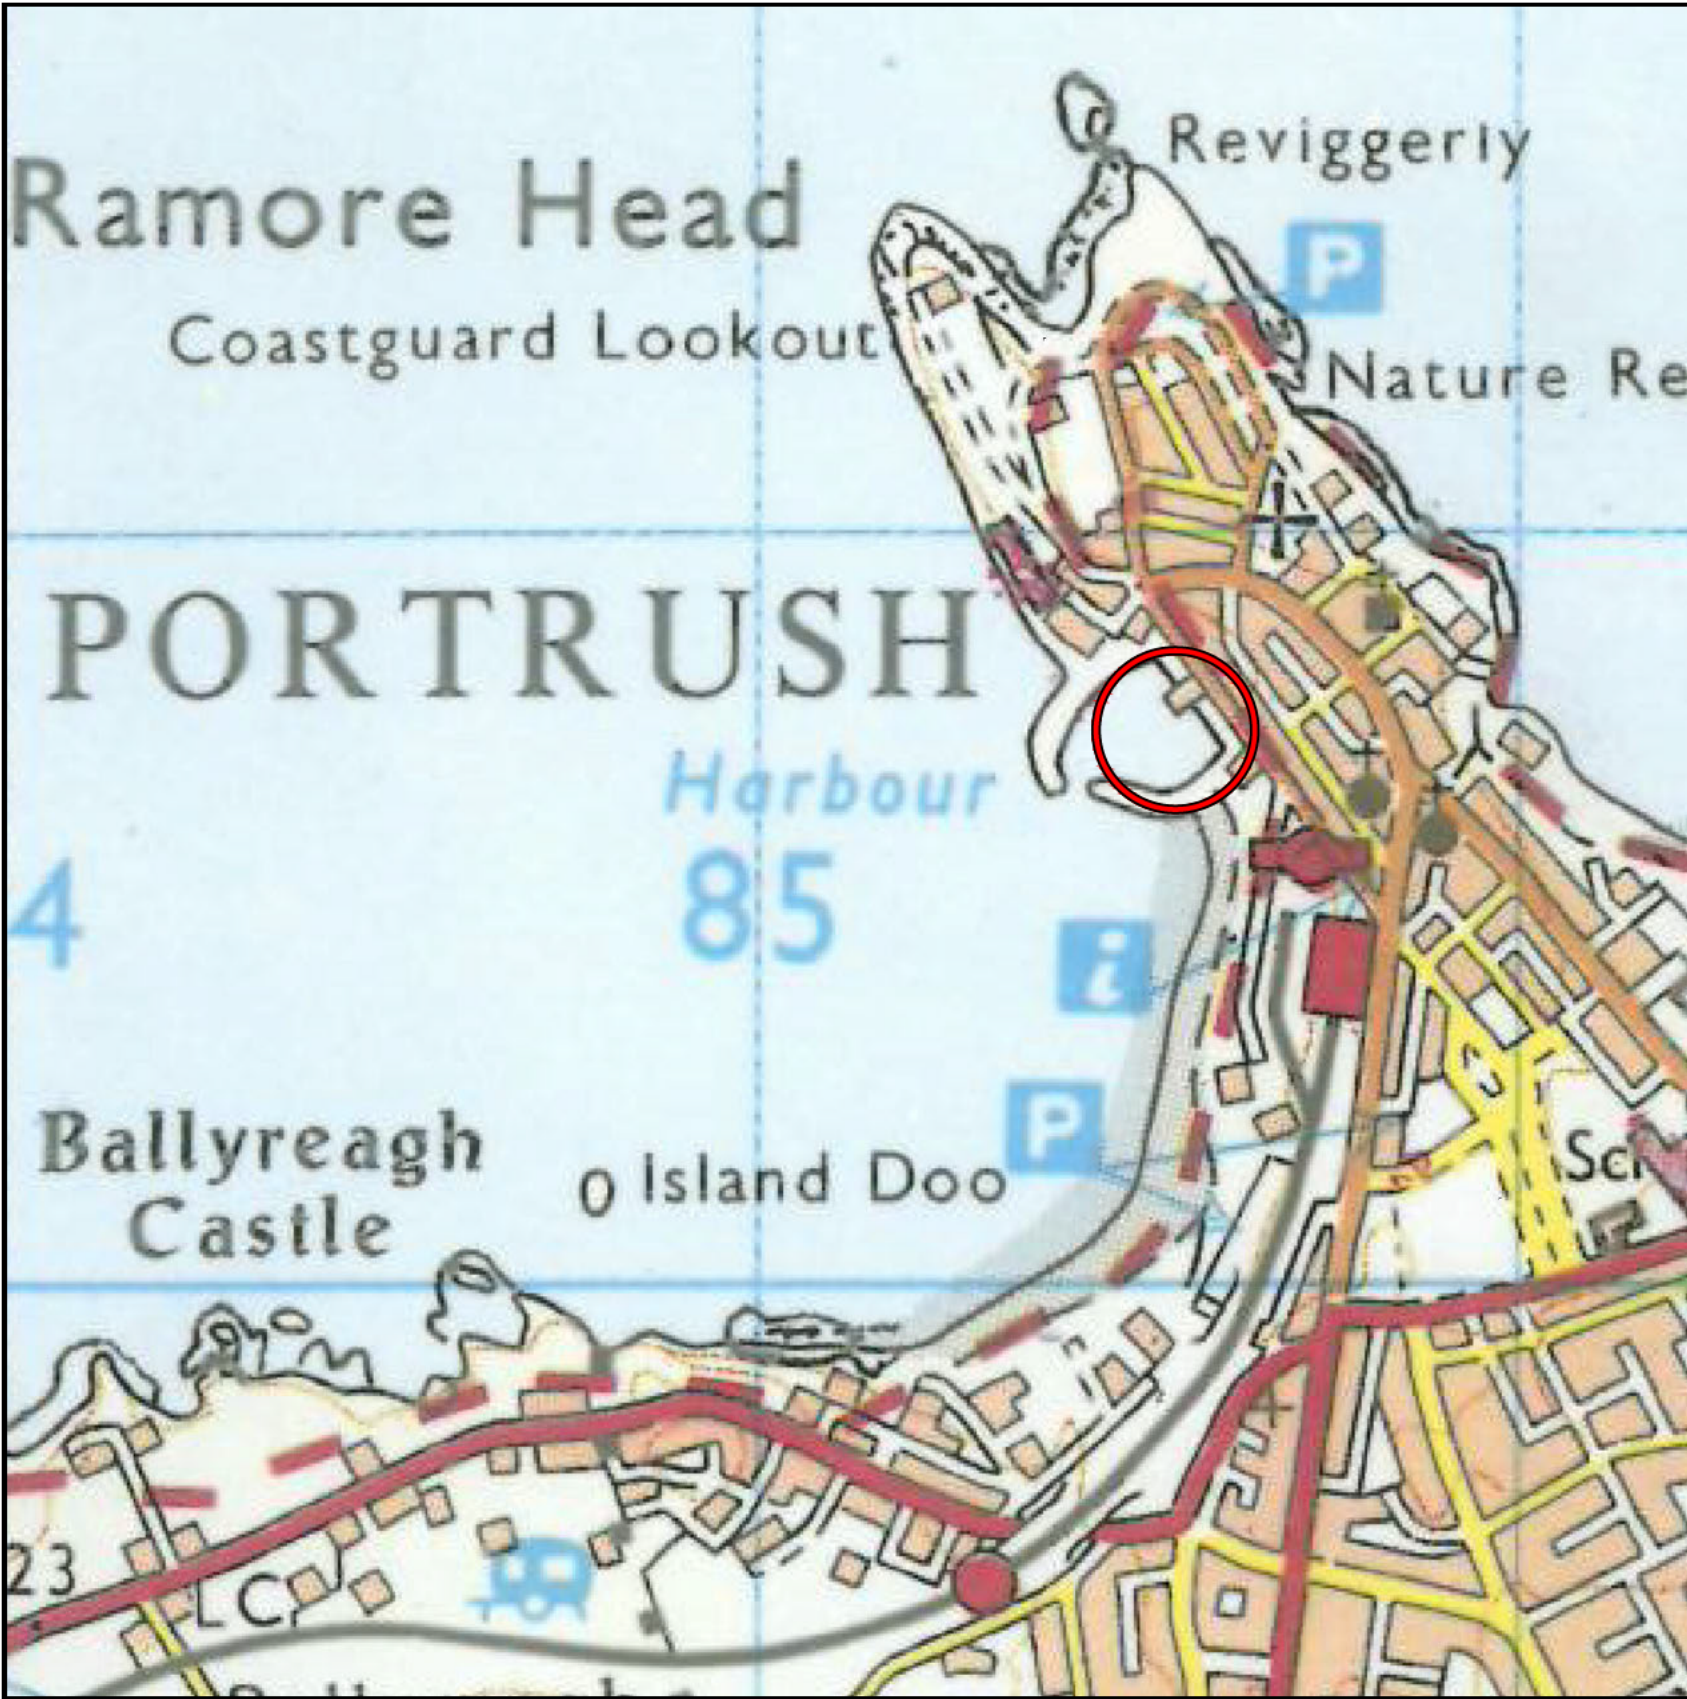

Site Location Plan
1:10,000

Legend

- M.H.W.S from Topographical Survey (+0.86m OD)
- Buried Historic Shipwreck (approximate location).
- Contractor's Storage Area
- Site Boundary / Extent of permanent works

Notes:

- All levels in metres to Ordnance Datum (OD) unless otherwise noted.
- All dimensions in mm unless noted otherwise.
- Ordnance datum (OD) at Portrush Harbour is 1.24m above Chart Datum (CD).
- The Contractor shall ensure that no excavation works are carried out within the footprint of the buried historic shipwreck and that the area is not tracked over by heavy plant/machinery.

Tide Levels OD:	+0.00m OD	+0.00m CD
MHWS	= +0.86m OD	
MLWS	= -0.74m OD	

PRELIMINARY
DRAWING

Project Title:
OLD SLIPWAY
PORTRUSH HARBOUR

Drawing Title:
SITE LOCATION PLAN

Client:	Drawn by:	Date:
		July 2026
Project Number:	Checked by:	Scales:
		AS SHOWN
Doran Project Number:	Approved by:	Sheet Size:
221063C		A1
Drawing Number:	Revision:	Uniclass:
(Project-Orig-FB-SB-F-DISC-NUMBER)		PM_40_40
221063C-DCL-MCL-XX-D-C-0101	P02	S4