


**TYPICAL CROSS SECTION**  
 (SEE DRAWING NO. TSD-JBAU-00-19C-DR-C-4001-General\_Arrangement\_Detailed\_Design)  
 Scale 1:50

<ul style="list-style-type: none"> <li>• Collapse of excavation/embankment during construction</li> <li>• Unknown services</li> <li>• Working adjacent to live railway line</li> <li>• Working in an exposed coastal and tidal environment</li> <li>• Movement of plant in and around sea</li> <li>• Placement of rock armour</li> </ul>	<ul style="list-style-type: none"> <li>• Unauthorised site access</li> </ul>	<ul style="list-style-type: none"> <li>• Working adjacent to and within statutory and non-statutory designated sites</li> <li>• Pollution hazards associated with working near sea</li> <li>• Risk of damage to flora and fauna</li> </ul>
Construction Risks	Public Risks	Environmental Risks

In addition to the hazards/risks normally associated with the types of work detailed on this drawing take note of the above. It is assumed that all works detailed on this drawing will be carried out by a competent contractor working, where appropriate, to an appropriate method statement.

SAFETY, HEALTH AND ENVIRONMENTAL INFORMATION BOX

- General Notes**
1. The co-ordinate system reference is IRENET95, based on Irish Transverse Mercator Projection. Levels are in metres above ordnance datum Belfast (mAOD) and refer to Northern Ireland 2015 geoid model.
  2. Do not scale from this drawing. All dimensions must be checked/verified on site.
  3. All dimensions are in millimetres unless noted otherwise.
  4. All works in watercourses shall be carried out with care to minimise the risk of pollution adhering to guidance for pollution prevention.
  5. Description and line and level of existing surfaces is approximate and will vary on site. Existing structures likely to extend below existing beach level.
  6. Any localised soft spots at the formation level with less than minimum strength shall be treated with dig and replacement in accordance with the specification.

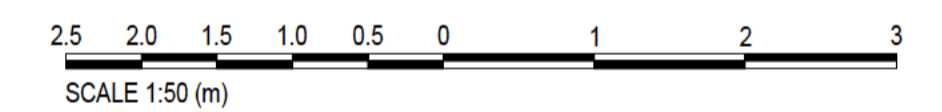

P01	Comments	Detailed design
Rev.:	Date	27/05/26
	Drawn	█
	Designed	█
	Checked	█
	Approved	█
Client Approval		
A - Approved		
B - Approved with Revisions		
C - Do Not Use		
Purpose of Issue		Status
Detailed design for review and comment		S3

35 Penymount Road  
HAYWARDS HEATH  
West Sussex  
RH16 3BW  
United Kingdom

www.jbaconsulting.com  
t +44 (0)1444 473652  
f +44 (0)845 8627772  
e info@jbaconsulting.com

Offices at: Colchester, Doncaster, Edinburgh, Exeter, Glasgow, Haywards Heath, Isle of Man, Leeds, Limerick, Newcastle upon Tyne, Newport, Peterborough, Saltoro, Skipton, Tadcaster, Thensk, Wallingford and Warrington

Translink Sea Defences

---

Detailed Design  
 CERD 19C - Rosses Bay Gransha  
 Cross Section at Culvert

for

This document is the property of Jeremy Benn Associates Ltd. It shall not be reproduced in whole or in part, nor disclosed to a third party, without the permission of Jeremy Benn Associates Ltd.

Scale:	Drawn:	27/05/26
1:50 @ A1	Designed:	27/05/26
	Checked:	27/05/26
	Approved:	27/05/26
Project Reference:		2020s0837 - Translink Sea Defences
Drawing Number:	Revision	
TSD-JBAU-00-19C-DR-C-4101-Typical Cross_Section_Detailed_Design	P01	