



Existing Survey at Rib [1:100]

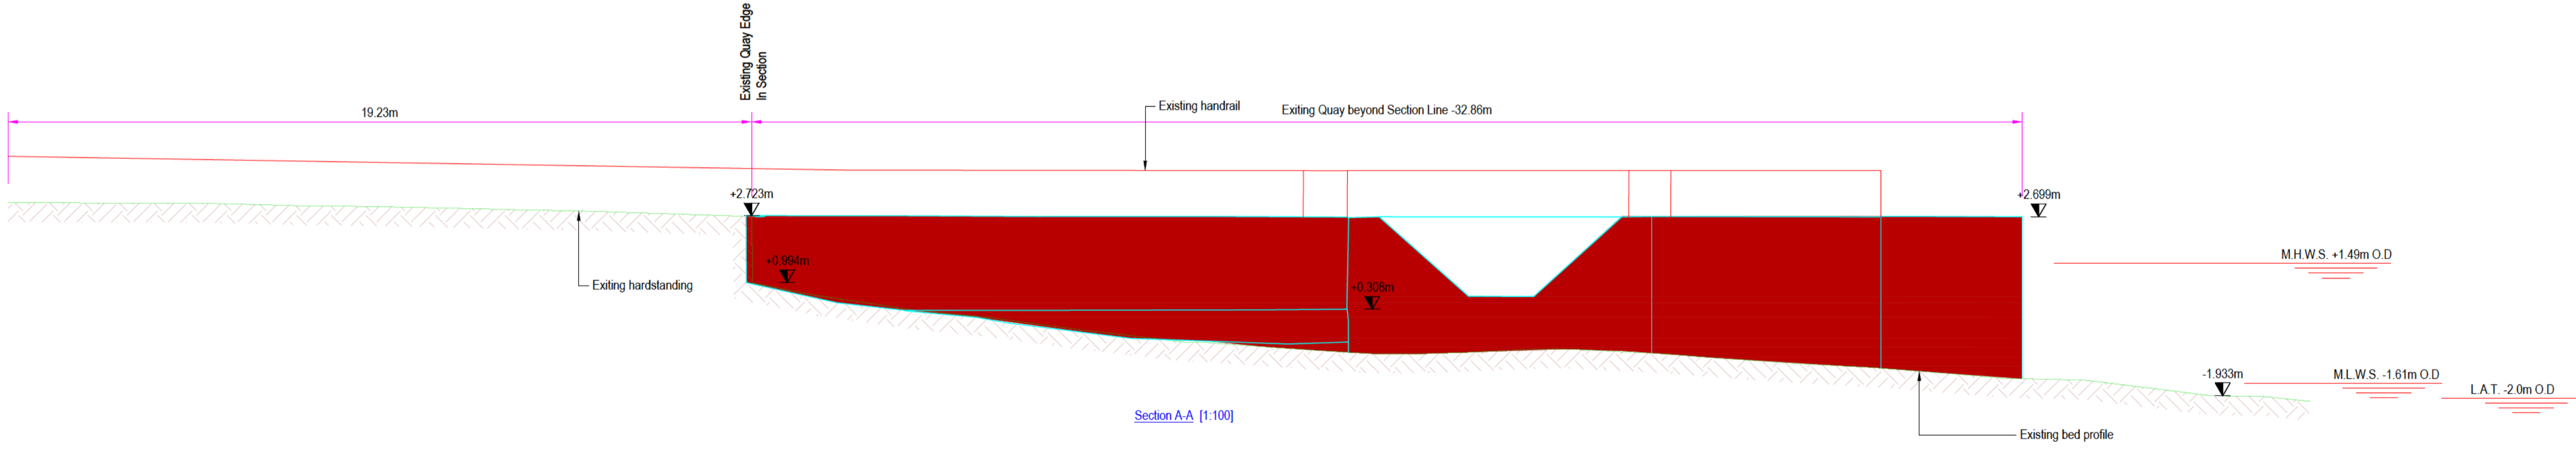

Section A-A [1:100]

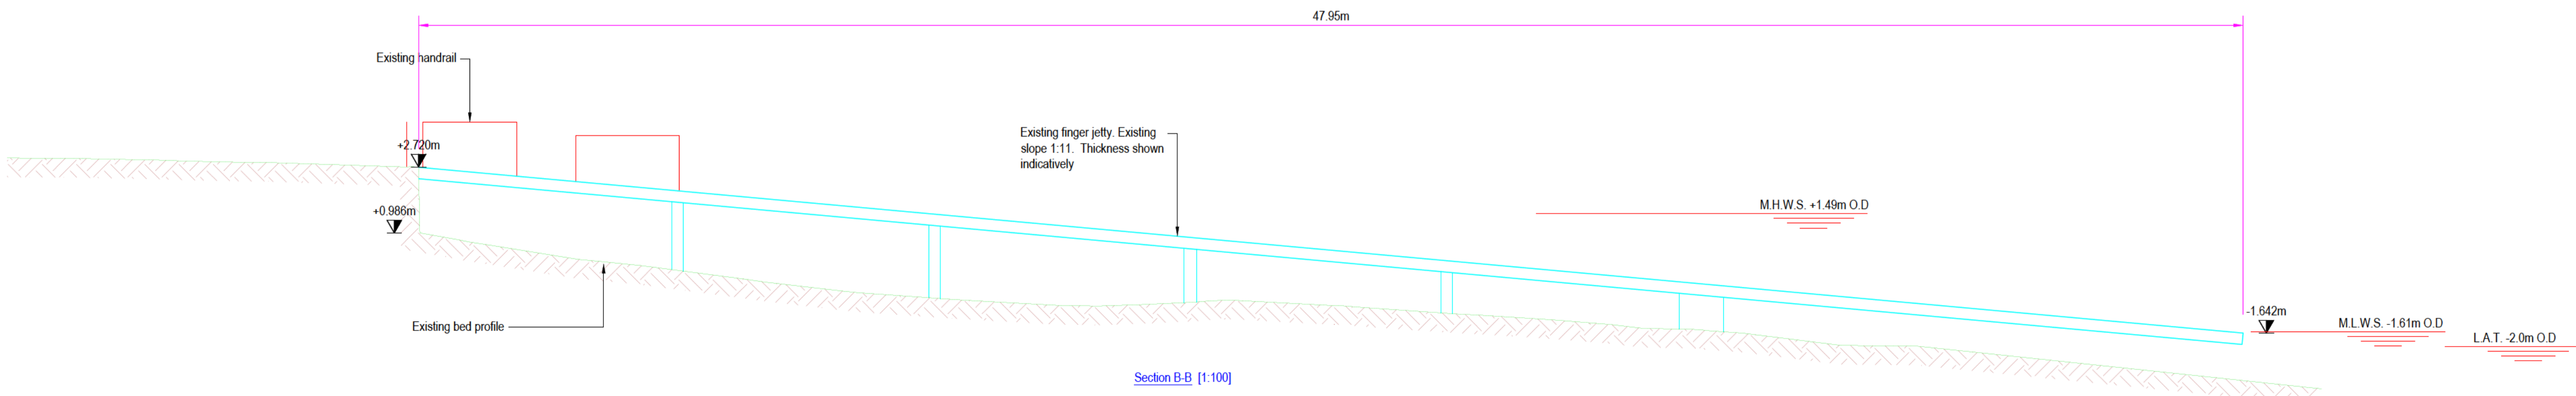

Section B-B [1:100]

- NOTES**
1. Verifying Dimensions.
The contractor shall verify dimensions against such other drawings or site conditions as pertain to this part of the work.
 2. Existing Services.
Any information concerning the location of existing services indicated on this drawing is intended for general guidance only. It shall be the responsibility of the contractor to determine and verify the exact horizontal and vertical alignment of all cables, pipes, etc. (both underground and overhead) before work commences.
 3. Issue of Drawings.
Hard copies, dwf and pdf will form a controlled issue of the drawing. All other formats (dwg, dxf etc.) are deemed to be an uncontrolled issue and any work carried out based on these files is at the recipient's own risk. RPS will not accept any responsibility for any errors arising from the use of these files, either by human error by the recipient, listing of un-dimensioned measurements, compatibility issues with the recipient's software, and any errors arising when these files are used to aid the recipient's drawing production, or setting out on site.
 4. Datum. Ordnance Datum (unless noted otherwise)
 5. Survey base on extract from Landmark Geomatics "Ballyholme Yacht Club Bangor. 2d Topographical Survey Sheet 2 of 4. Dwg Ref 886"

C01	Issued for DAERA PAD	P.M.	08/07/2025
rev	amendments	check	date

rps Elmwood House
74 Boucher Road
Belfast
BT12 6RZ

T +44 (0) 28 90 667914
F +44 (0) 28 90 668286
W www.rpsgroup.com/ireland
E ireland@rpsgroup.com

Client
Ards and North Down Borough Council

Project
Ballyholme Yacht Club

Title
Existing Cross Sections at Rib

Project Number	Sheet Size	Drawing Scale
POR-0884	A1	1:100

Drawing Number
POR00884-RPS-ML-ZZ-DR-C-0210

Drawn By	Status	Revision
	A1	C01

Checked By	Approved By	Date
		07/07/2024