




1. Verifying Dimensions.  
The contractor shall verify dimensions against such other drawings or site conditions as pertain to this part of the work.
2. Existing Services.  
Any information concerning the location of existing services indicated on this drawing is intended for general guidance only. It shall be the responsibility of the contractor to determine and verify the exact horizontal and vertical alignment of all cables, pipes, etc. (both underground and overhead) before work commences.
3. Issue of Drawings.  
Hard copies, dwf and pdf will form a controlled issue of the drawing. All other formats (dwg, dxf etc.) are deemed to be an uncontrolled issue and any work carried out based on these files is at the recipient's own risk. RPS will not accept any responsibility for any errors arising from the use of these files, either by human error by the recipient, listing of un-dimensioned measurements, compatibility issues with the recipient's software, and any errors arising when these files are used to aid the recipient's drawing production, or setting out on site.
4. Datum: Ordnance Datum

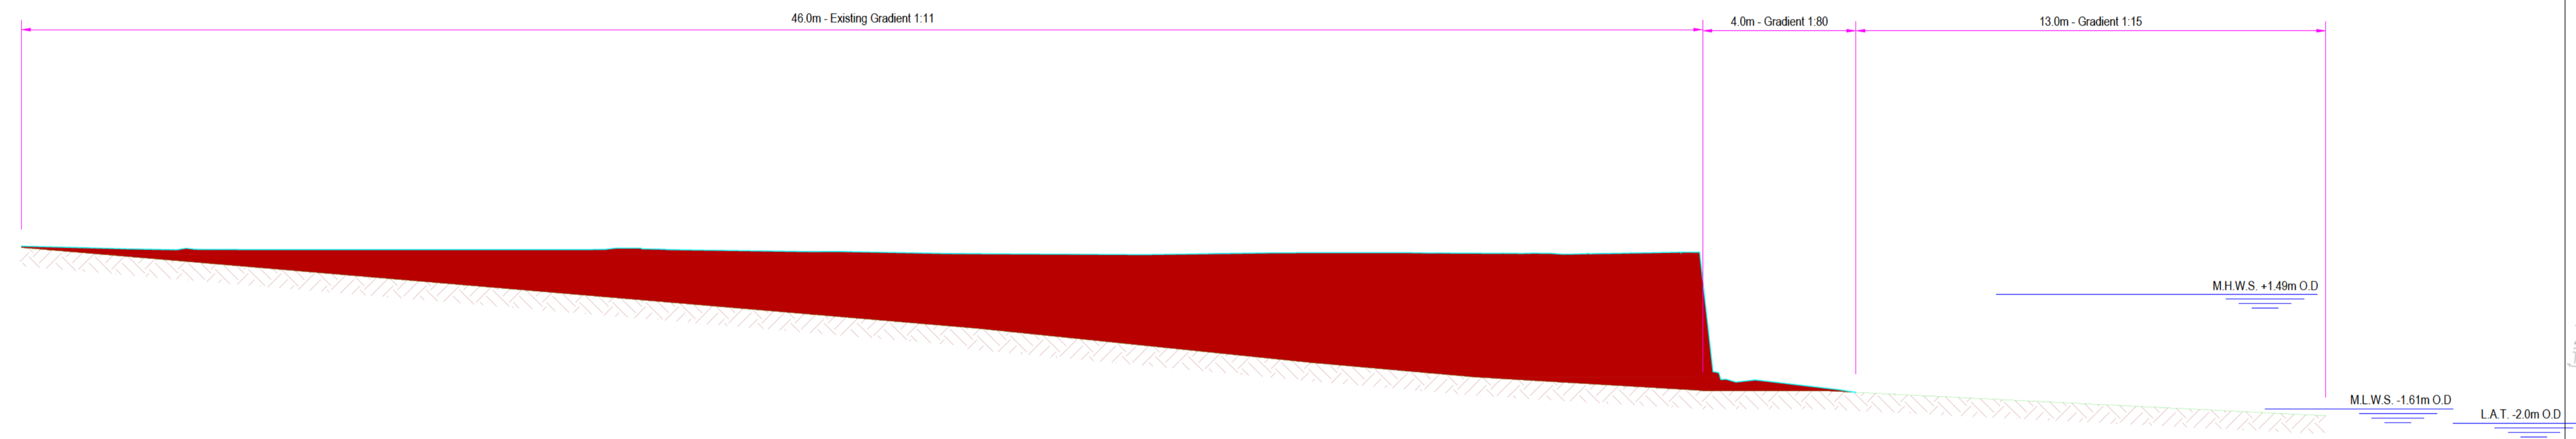

Section A-A - Cross Section at North Slipway [1:100]

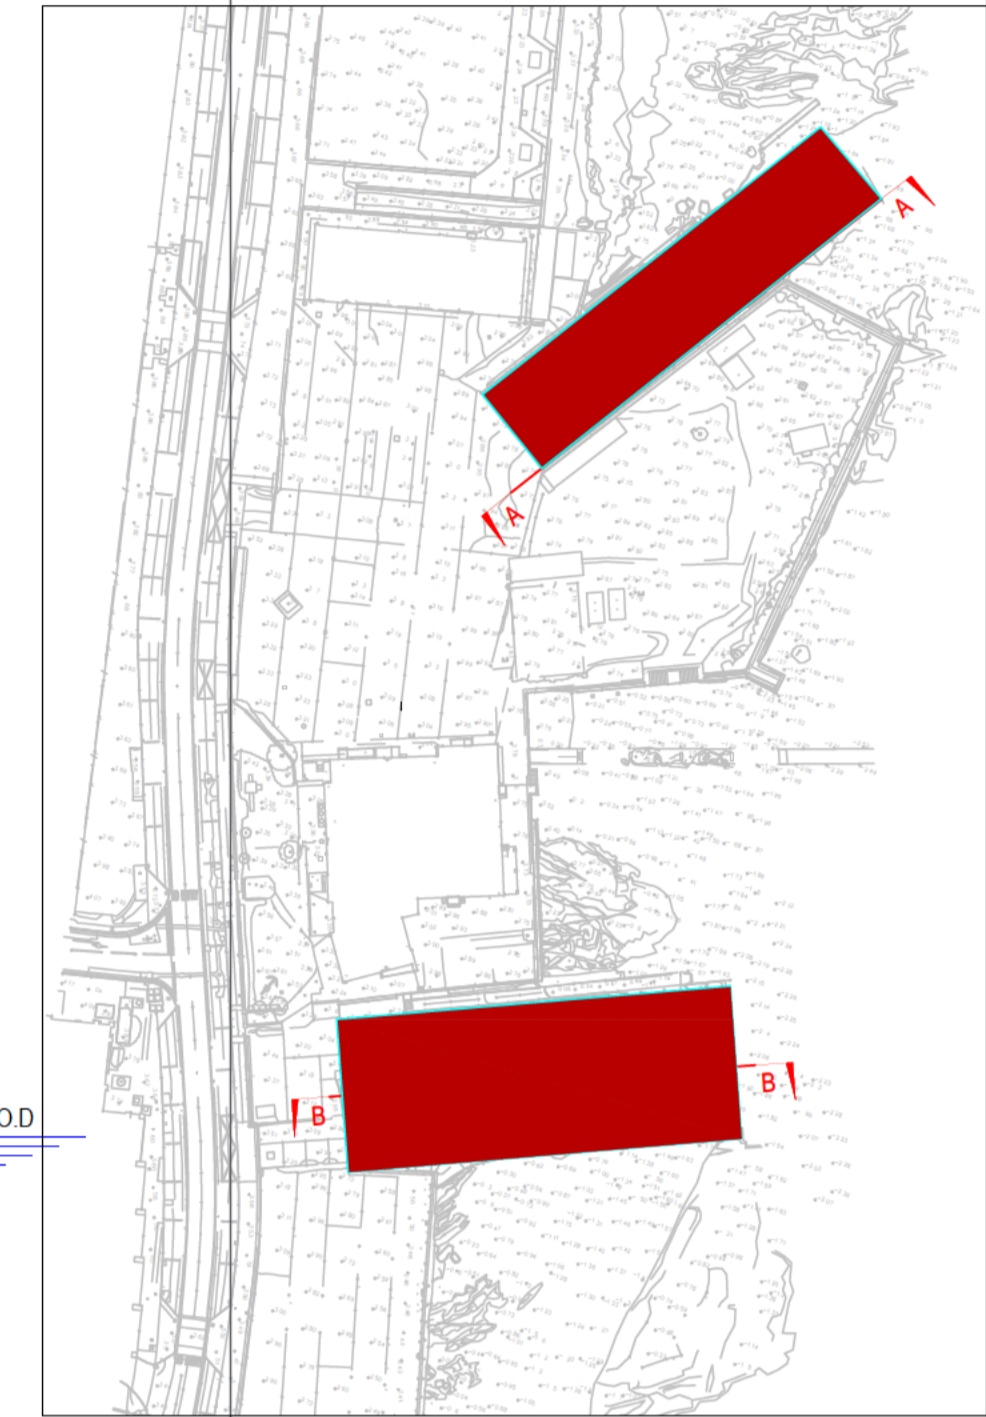

Key Plan [1:1000]

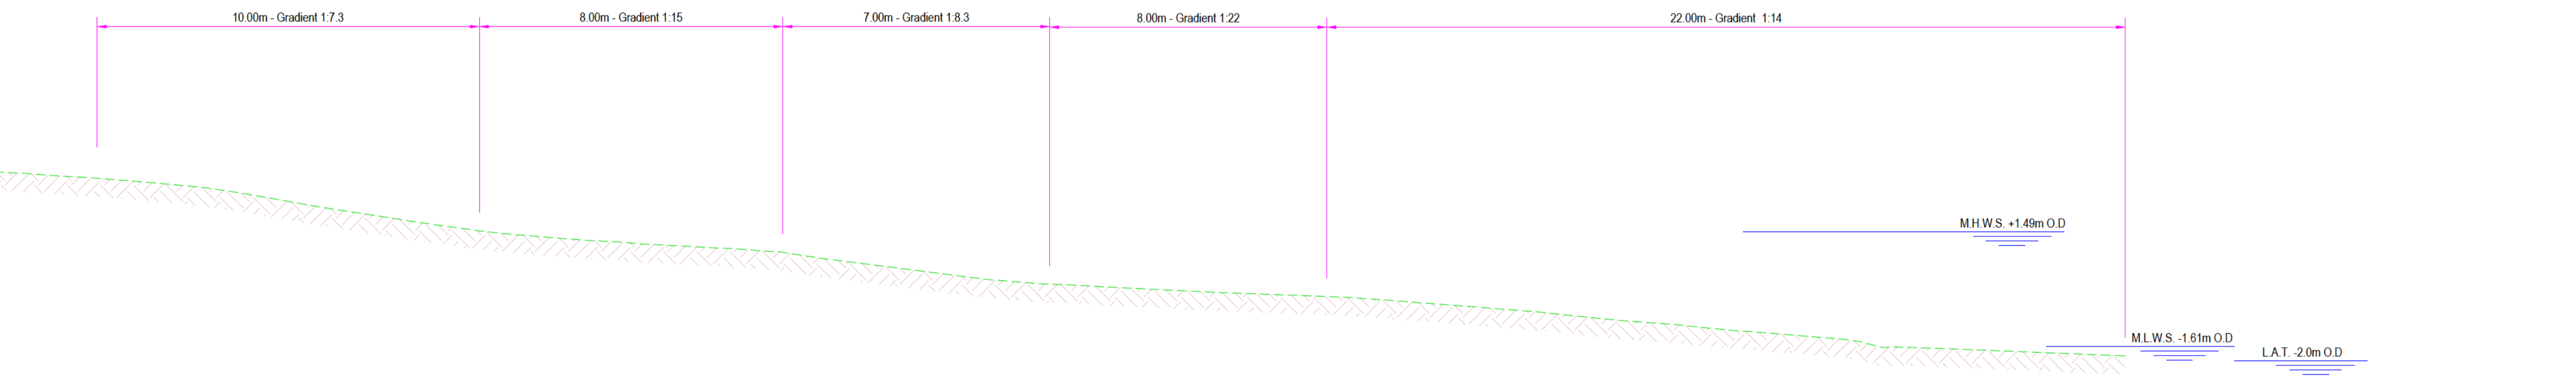

Section B-B - Cross Section at Main Slipway [1:200]

C01	Issued for DAERA PAD	P.M.	08/07/2025
P02	Plan View and Main Slipway Added	P.M.	14/11/2024
P01	Circulated for Internal Comment	P.M.	13/11/2024

**rps** Elmwood House T +44 (0) 28 90 667914  
 74 Boucher Road F +44 (0) 28 90 668286  
 Belfast W www.rpsgroup.com/ireland  
 BT12 6RZ E ireland@rpsgroup.com

Client  
**Ards and North Down Borough Council**

Project  
**Ballyholme Yacht Club**

Title  
**Existing Cross Sections at North Slipway**

Project Number	Sheet Size	Drawing Scale
POR-0884	A1	1:100

Drawing Number  
**POR00884-RPS-ML-ZZ-DR-C-0211**

Drawn By	Status	Revision
	A1	C01

Checked By: Approved By: Date: