




Key Plan [1:500]

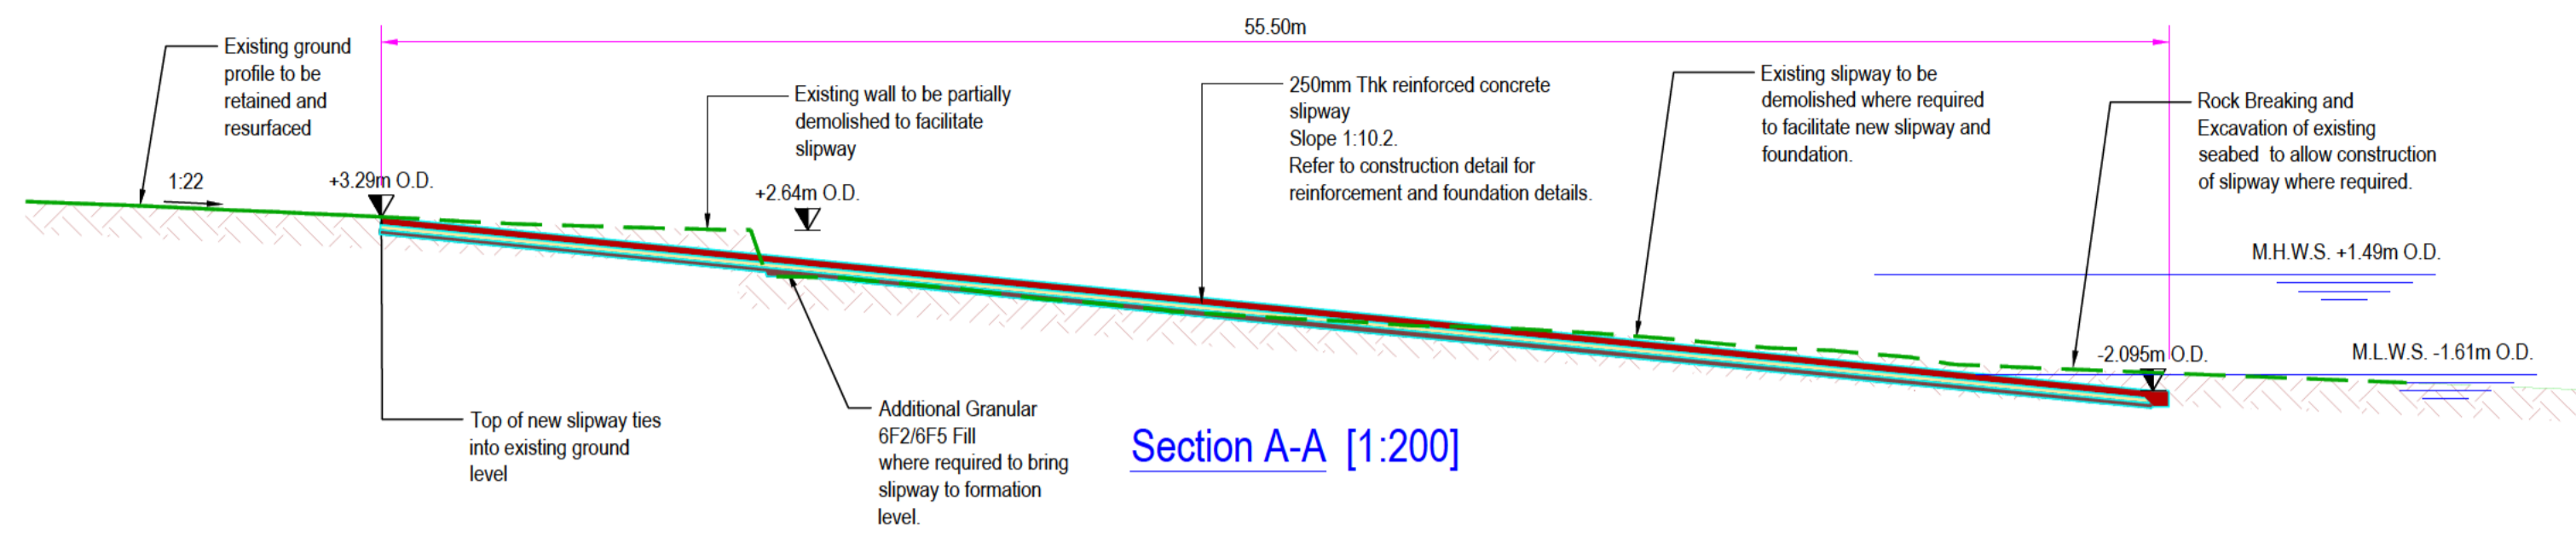


Section A-A [1:200]

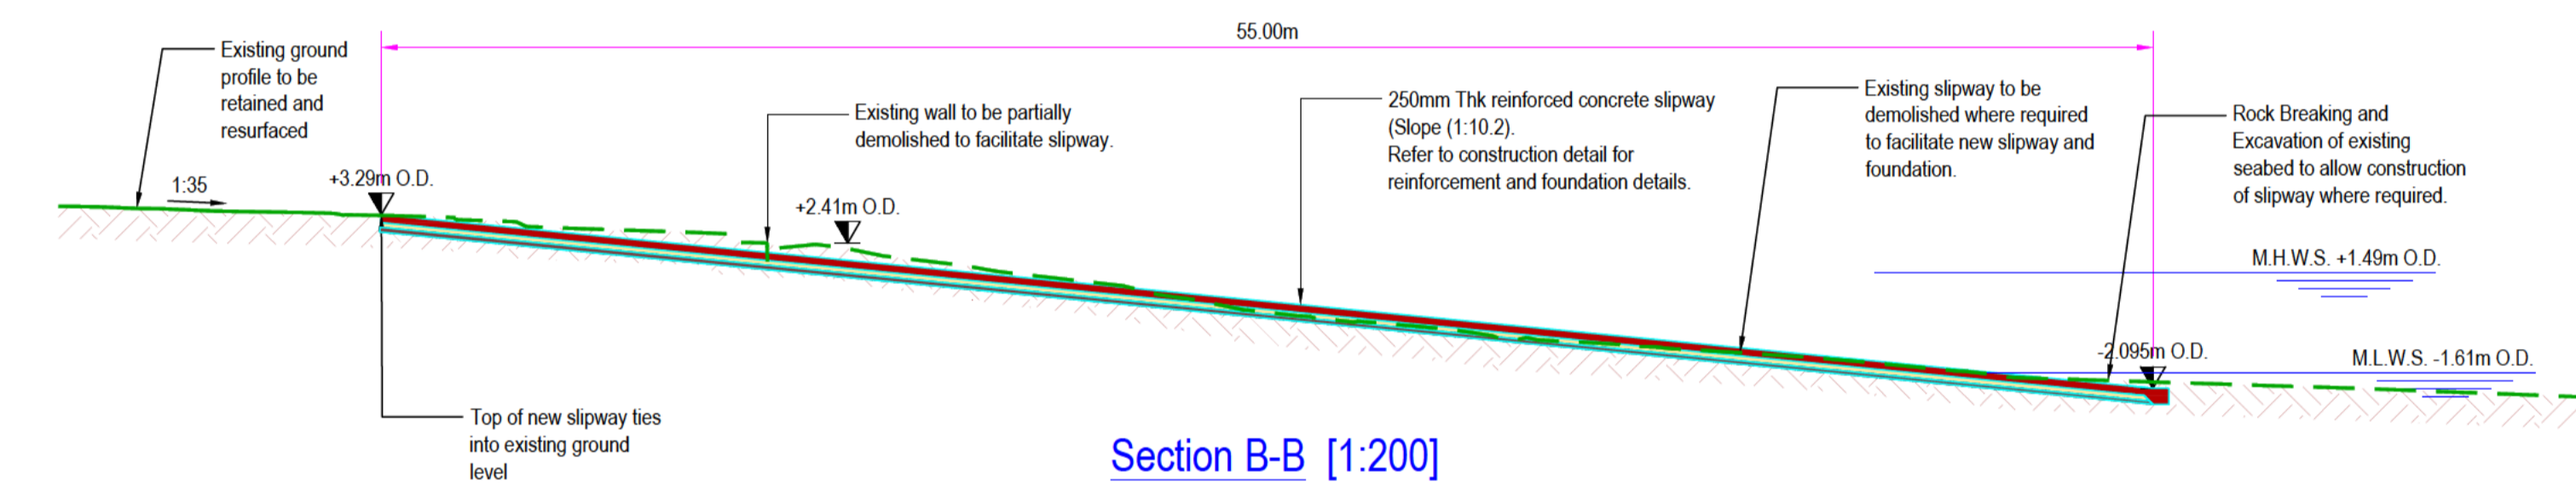


Section B-B [1:200]

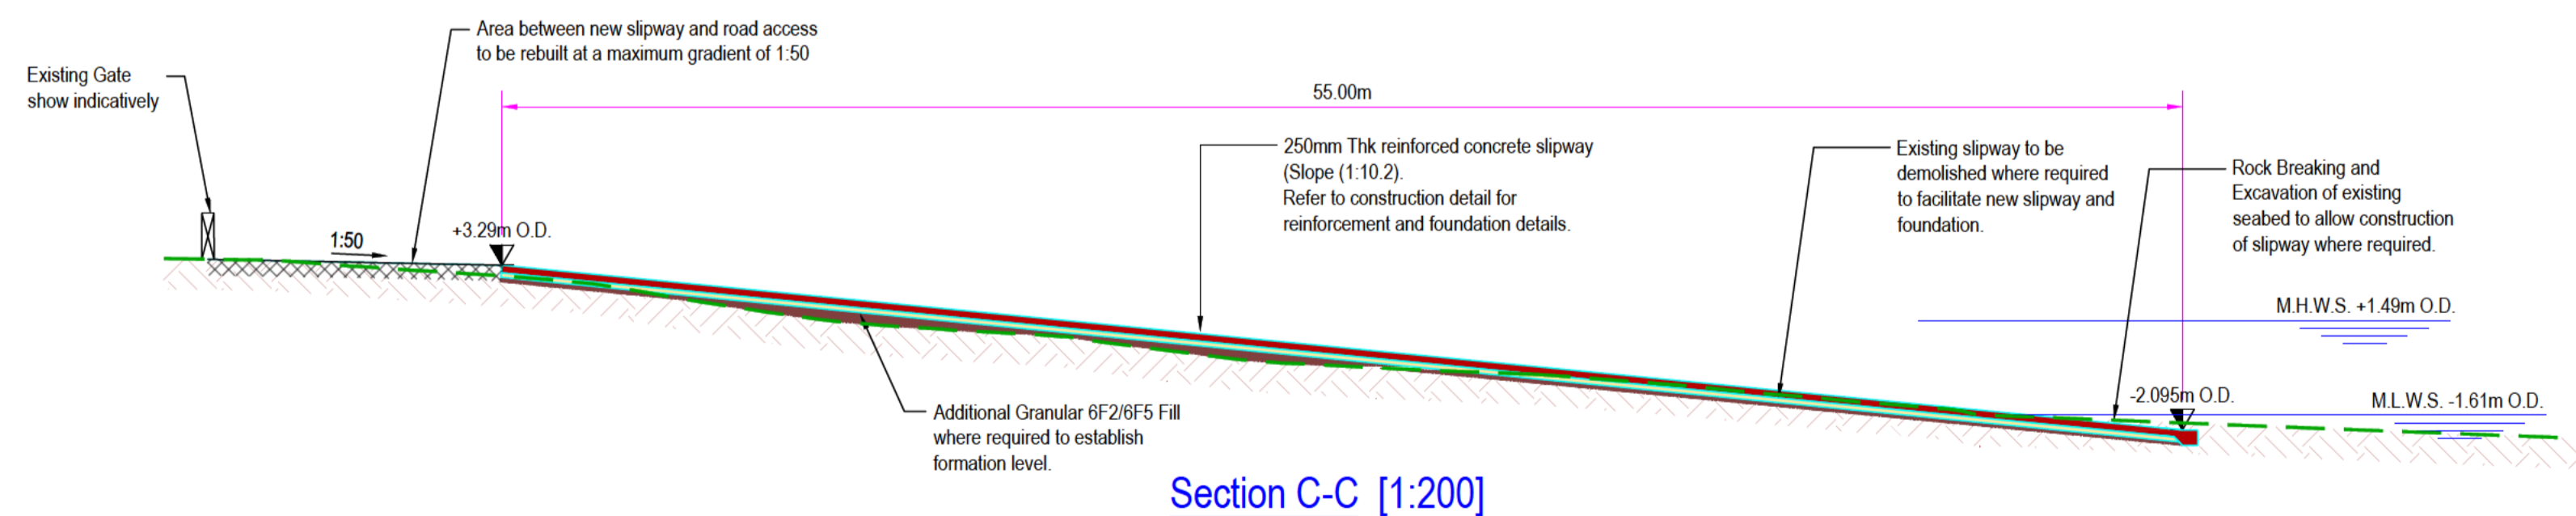

Section C-C [1:200]

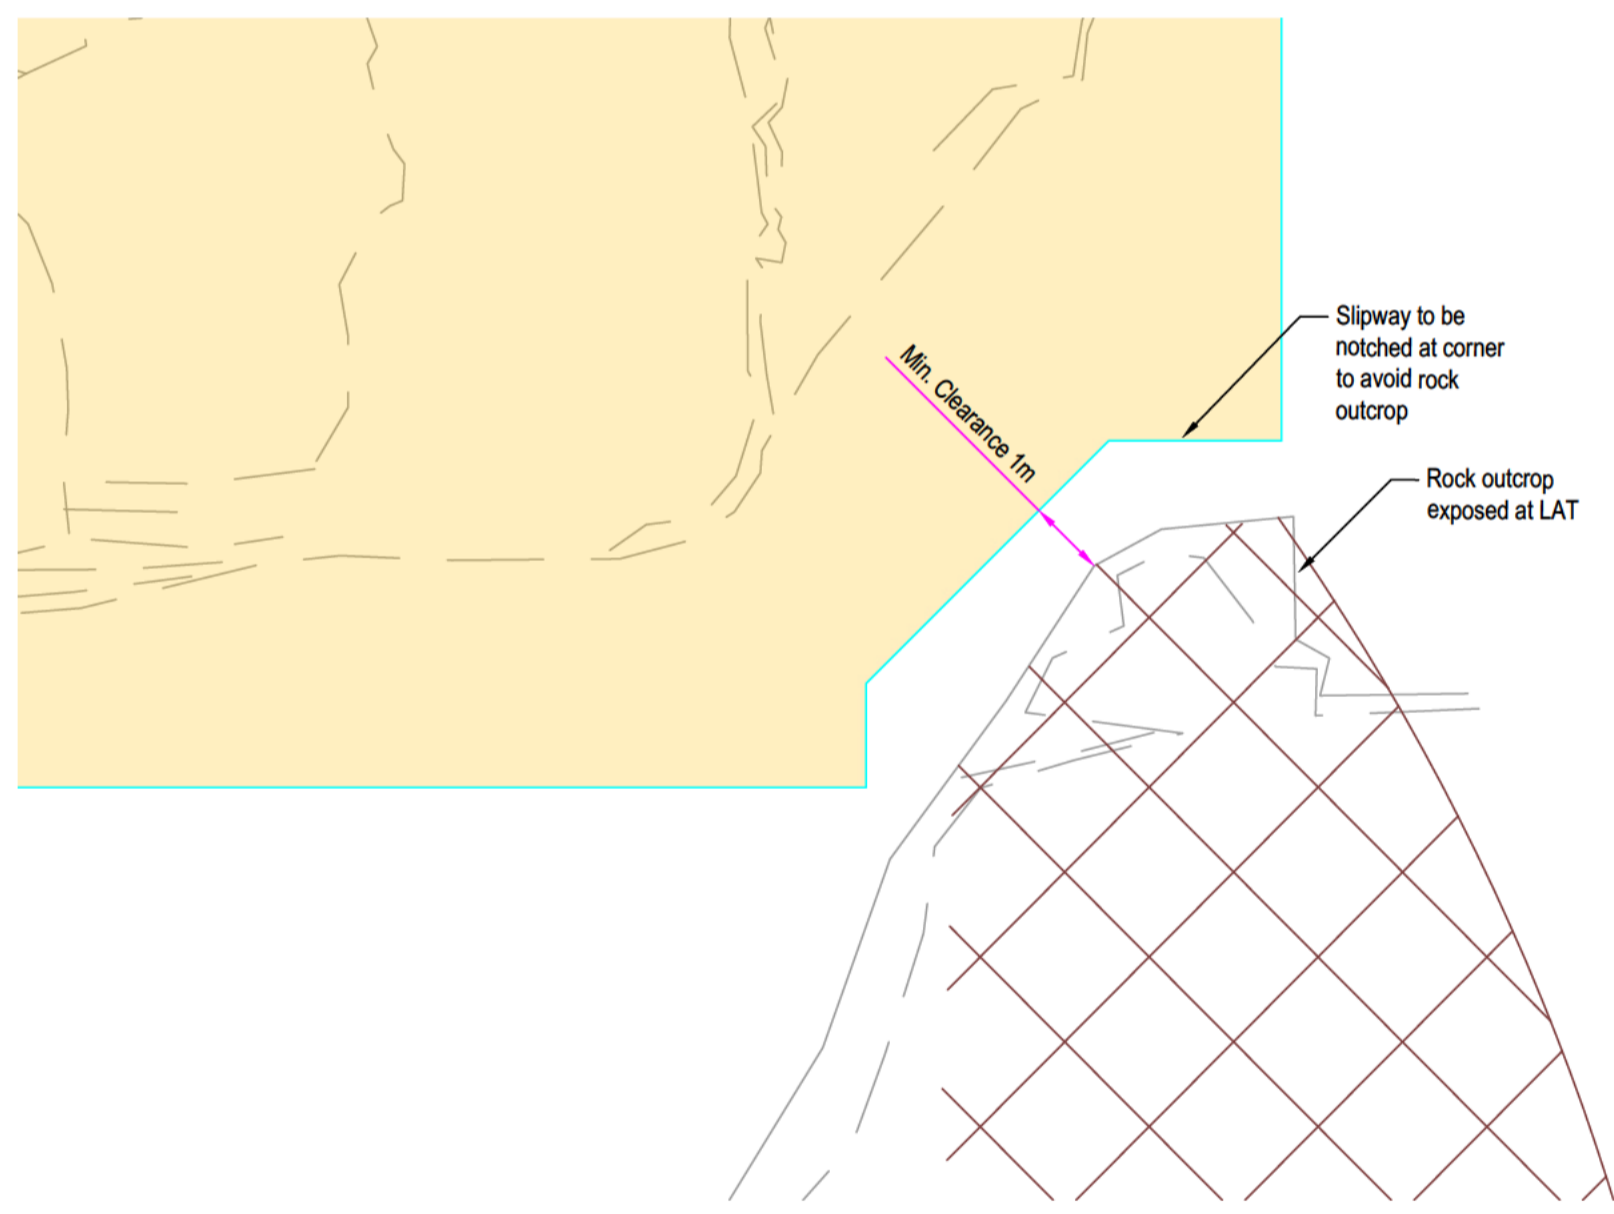

Insert A - Slipway Notch Detail [1:100]

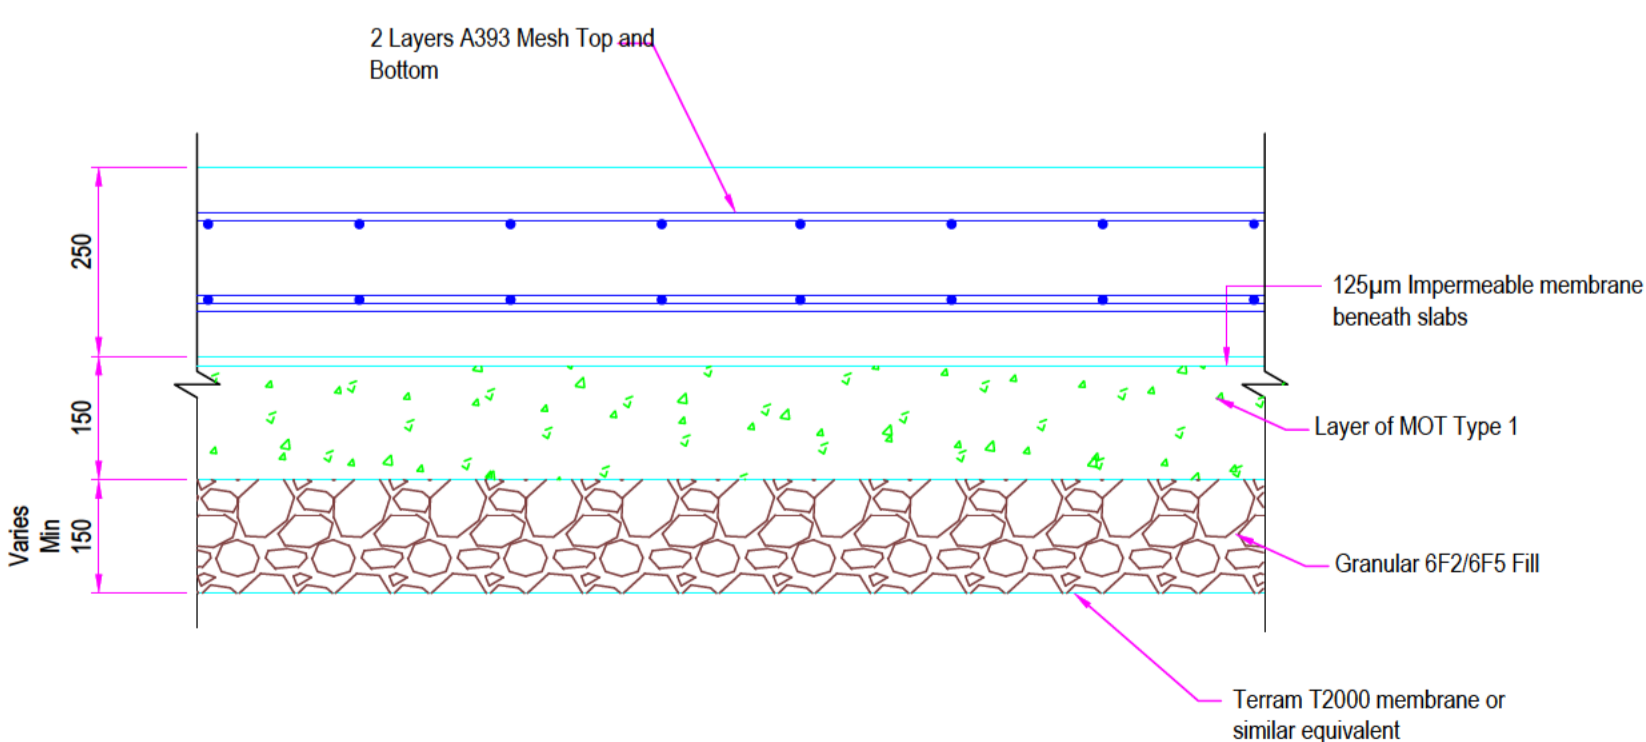

Typical Slipway Construction Detail [1:10]

NOTES

- Verifying Dimensions.
The contractor shall verify dimensions against such other drawings or site conditions as pertain to this part of the work.
- Existing Services.
Any information concerning the location of existing services indicated on this drawing is intended for general guidance only. It shall be the responsibility of the contractor to determine and verify the exact horizontal and vertical alignment of all cables, pipes, etc. (both underground and overhead) before work commences.
- Issue of Drawings.
Hard copies, dwf and pdf will form a controlled issue of the drawing. All other formats (dwg, dxf etc.) are deemed to be an uncontrolled issue and any work carried out based on these files is at the recipient's own risk. RPS will not accept any responsibility for any errors arising from the use of these files, either by human error by the recipient, listing of un-dimensioned measurements, compatibility issues with the recipient's software, and any errors arising when these files are used to aid the recipient's drawing production, or setting out on site.
- Datum. Ordnance Datum (unless noted otherwise)



C03	Issued for Marine License Application	E.H.	09/04/2026
C02	Minor amendments	P.M.	24/09/2025
C01	Issued for DAERA PAD	P.M.	08/07/2025

rev	amendments	check	date
-----	------------	-------	------

TETRA TECH
A TETRA TECH COMPANY

Elmwood House
74 Boucher Road
Belfast
BT12 6RZ

RPS
A TETRA TECH COMPANY

T +44 (0) 28 90 667914
F +44 (0) 28 90 668286
W www.rpsgroup.com/ireland
E ireland@rps-tetra.tech

Client
Ards and North Down Borough Council

Project
Ballyholme Yacht Club

Title
Main Slipway Reconstruction Plan and Section

Project Number POR-0884	Sheet Size A1	Drawing Scale 1:200 UNO
----------------------------	------------------	----------------------------

Drawing Number
POR00884-RPS-ML-ZZ-DR-C-0220

Drawn By [Redacted]	Status A1	Revision C03
------------------------	--------------	-----------------

Checked By [Redacted]	Approved By [Redacted]	Date 15/08/2024
--------------------------	---------------------------	--------------------