


5. **Key**

- Marine License Boundary
- North Boatyard Wall
- South Boatyard Wall

Storm Drainage Discharge Points General Arrangement [1:500]



Overall Layout [1:5000]

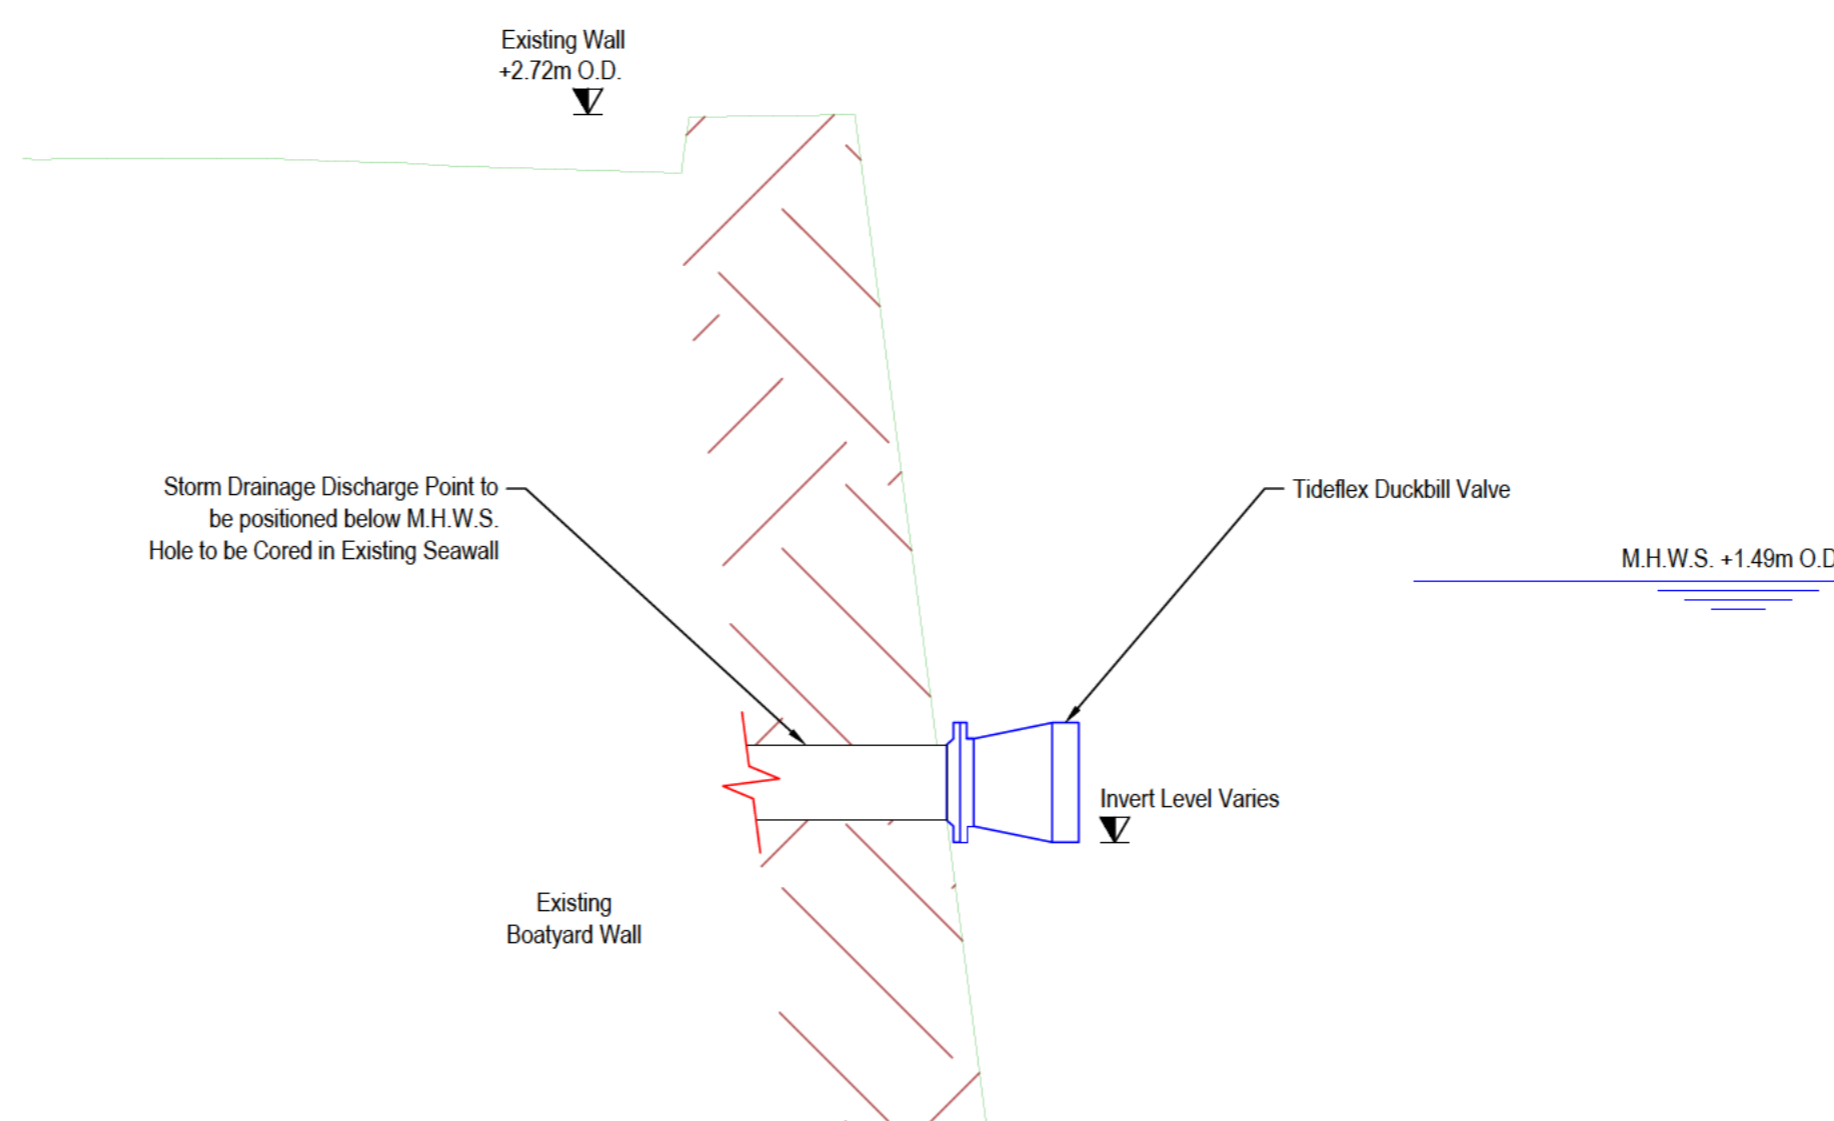

Detail A - Typical Storm Drainage Discharge Details [1:20]

C01	Issue for Marine Licence Application	P.M.	15/04/25
rev	amendments	check	date

TETRA TECH A TETRA TECH COMPANY	
Elmwood House 74 Boucher Road Belfast BT12 6RZ	T +44 (0) 28 90 667914 F +44 (0) 28 90 668286 W www.rpsgroup.com/ireland E ireland@rps.tetra.tech.com

Client
Ards and North Down Borough Council

Project
Ballyholme Yacht Club

Title
Storm Drainage Discharge Point Details

Project Number	Sheet Size	Drawing Scale
POR-0884	A1	As Shown

Drawing Number
POR00884-RPS-ML-ZZ-DR-C-0227

Drawn By	Status	Revision
	A1	C01

Checked By	Approved By	Date
		15/04/2026