



Proposed Rock Armour Revetment - Plan [1:200]

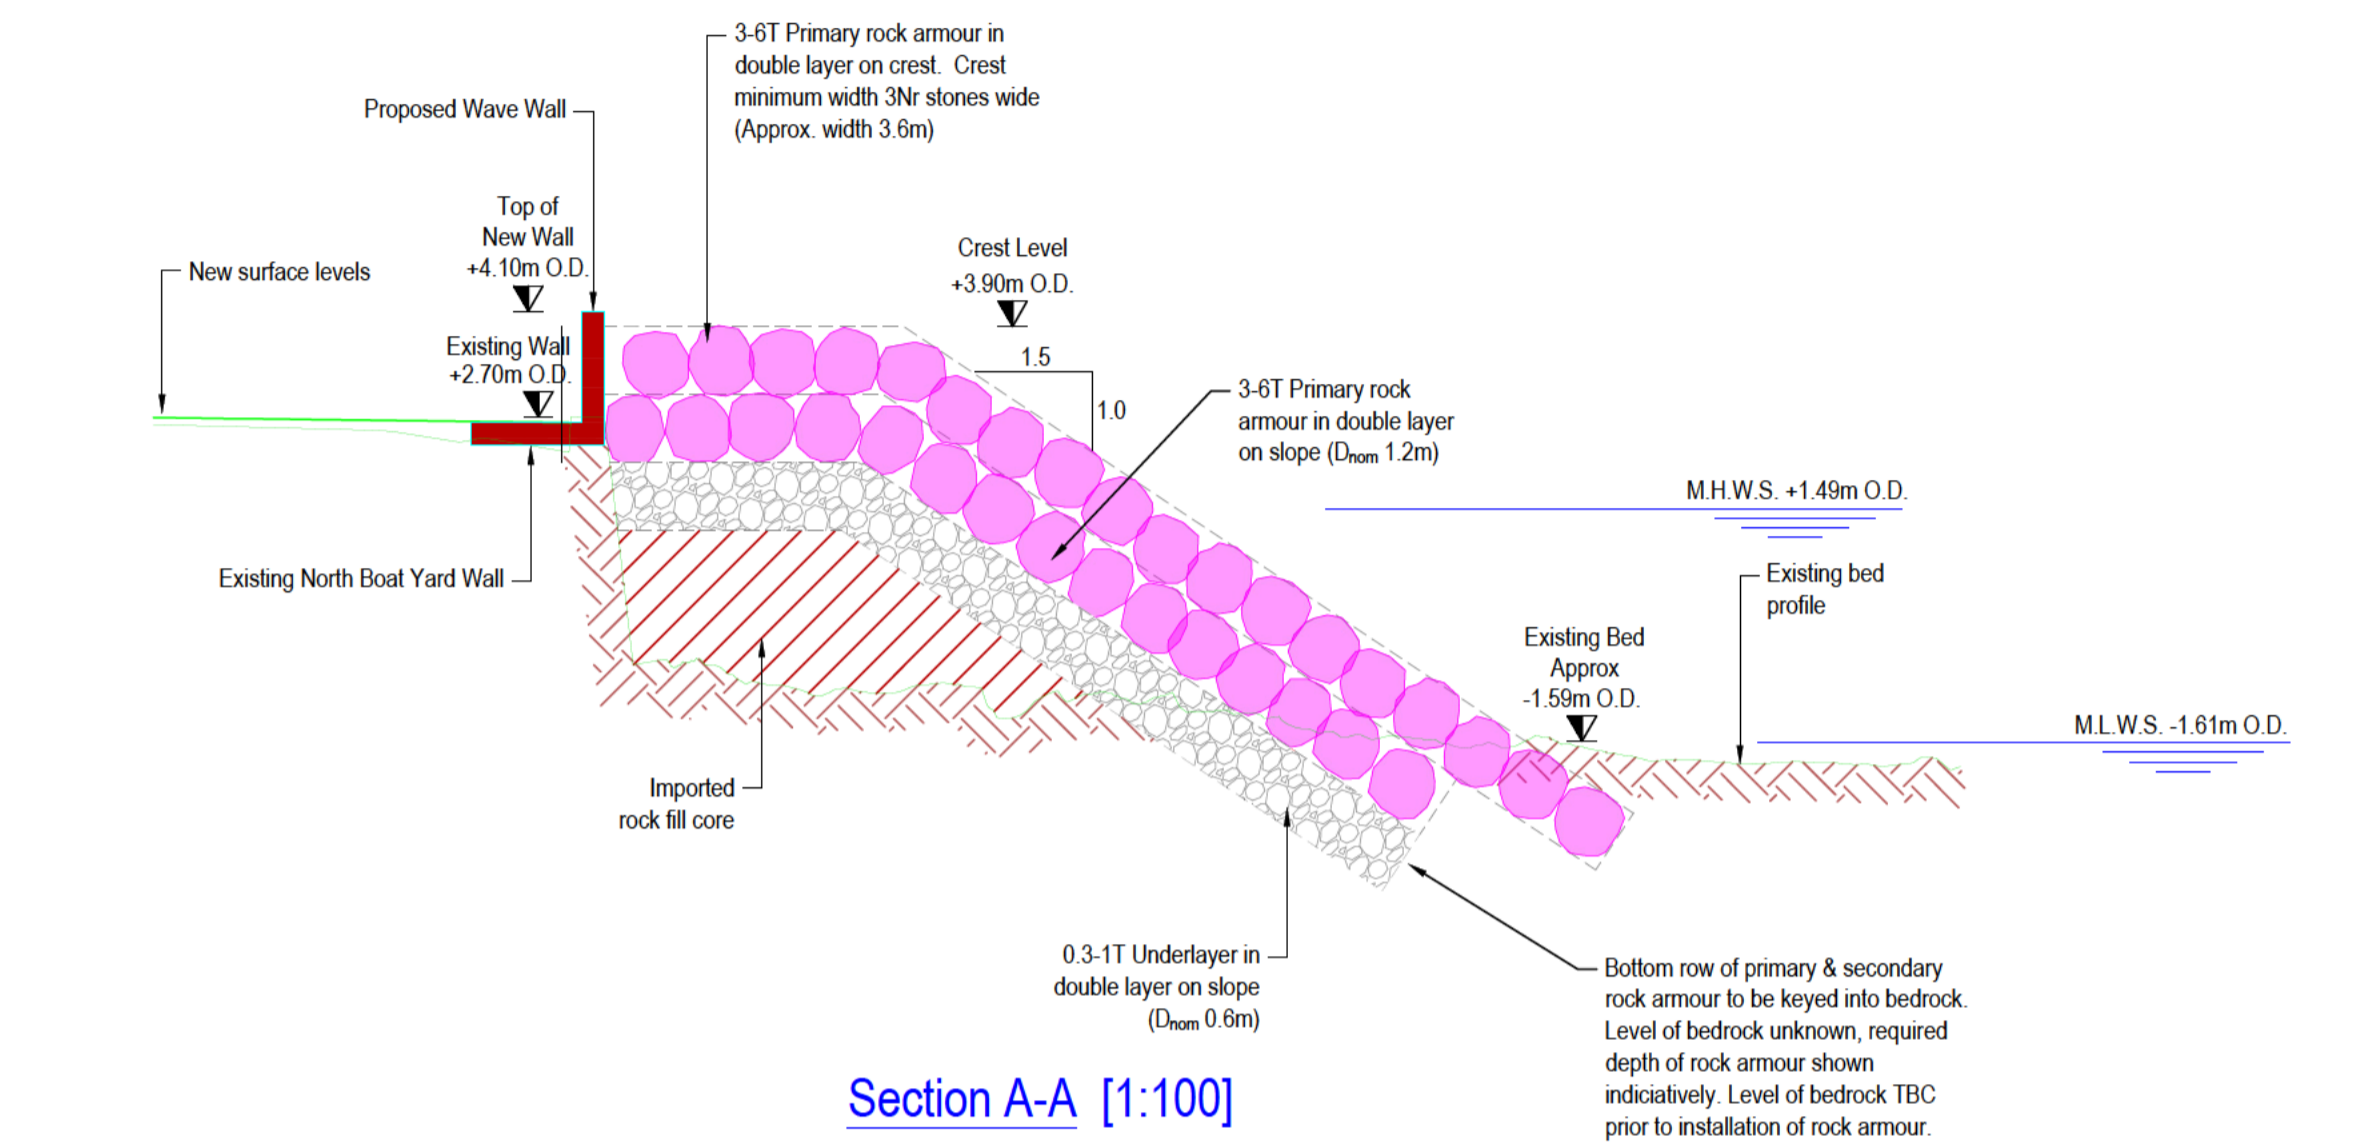

Section A-A [1:100]

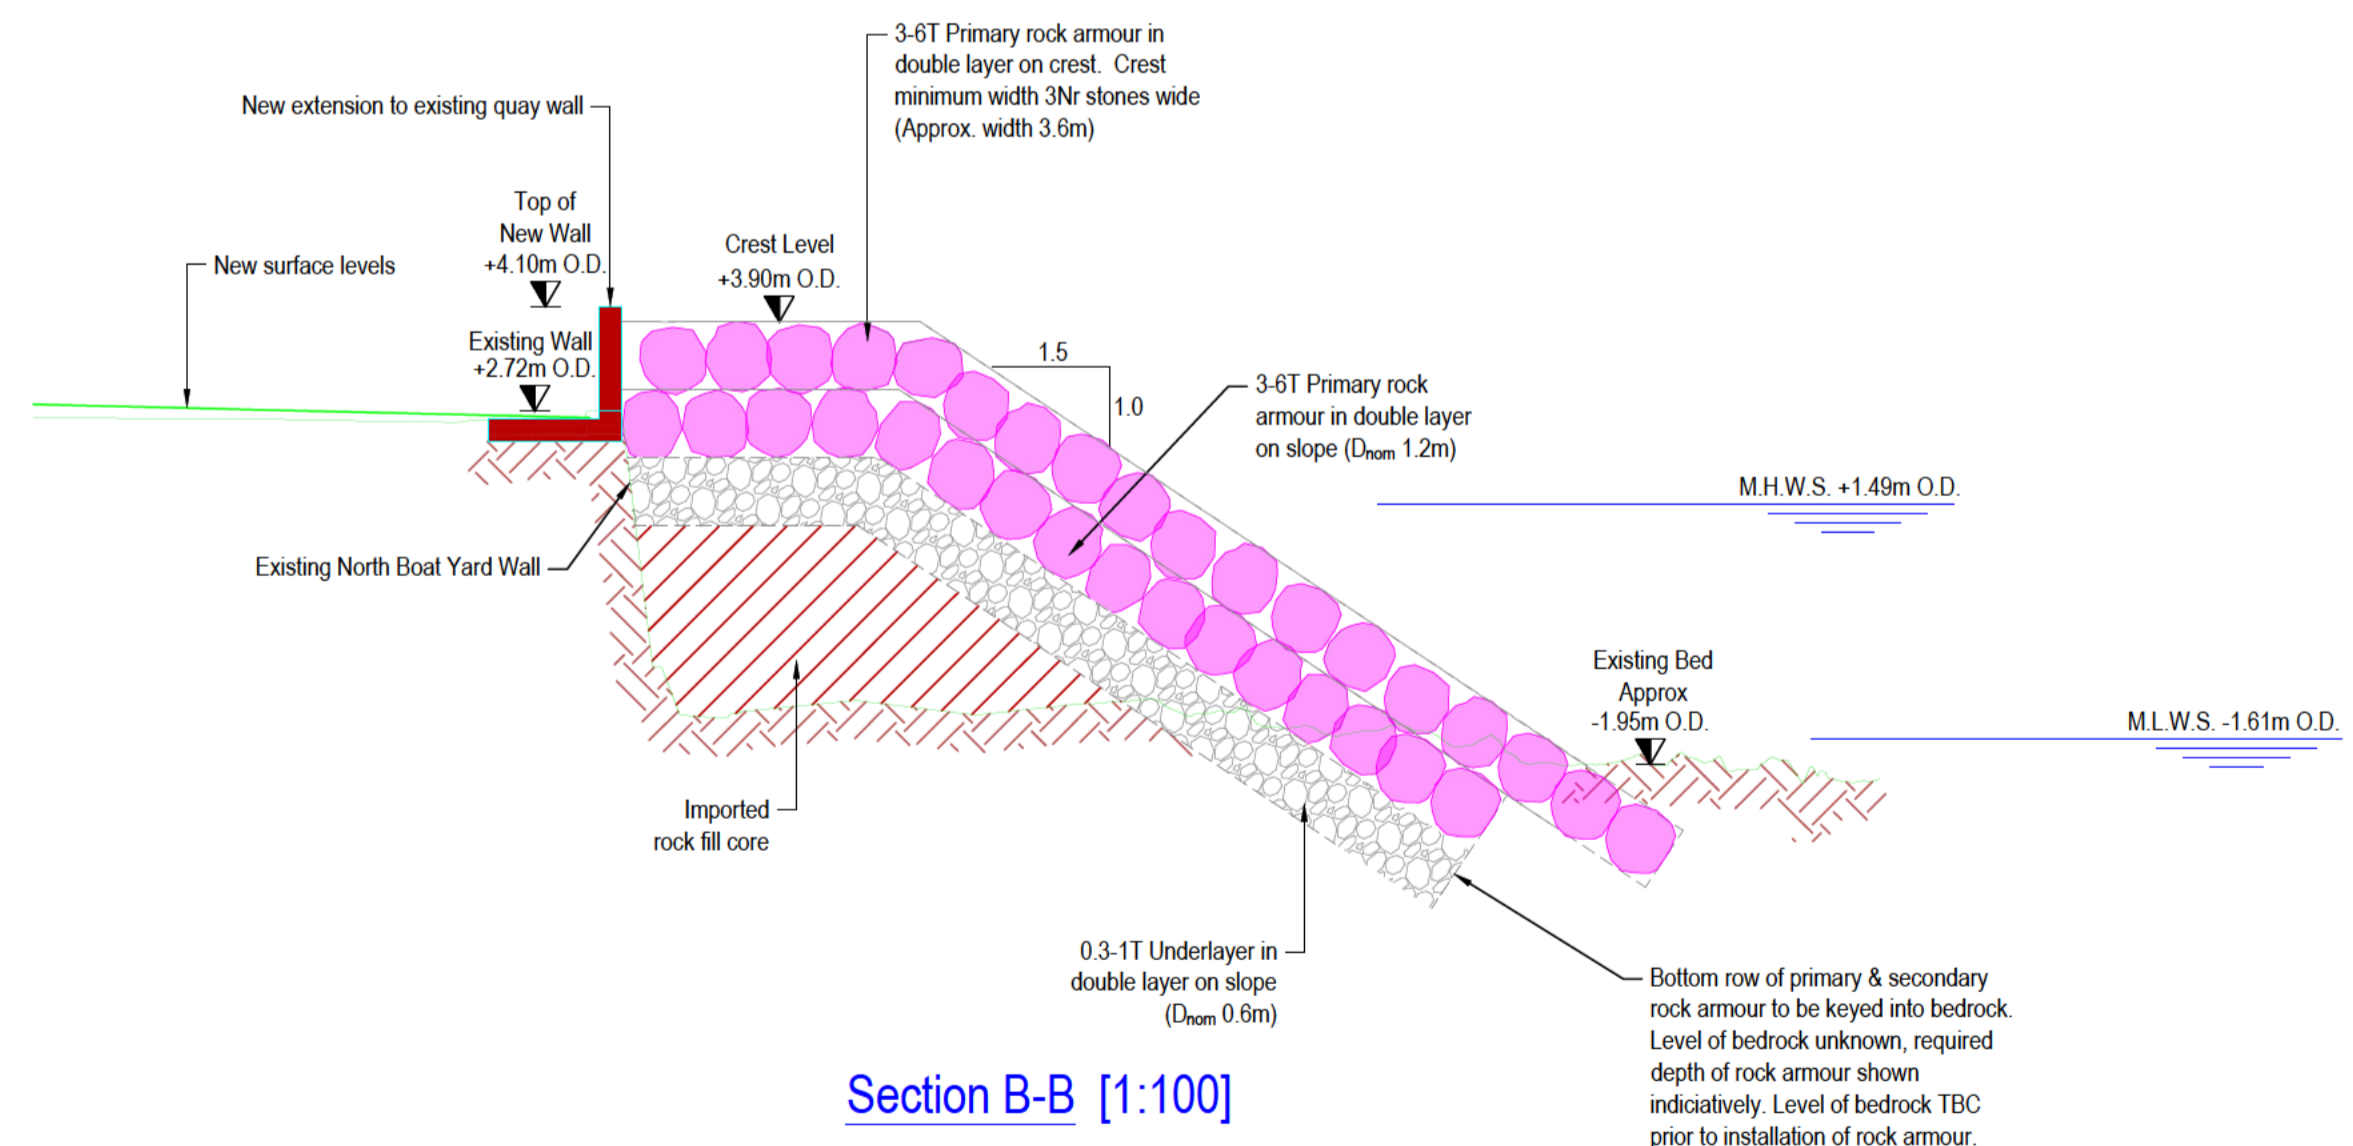

Section B-B [1:100]

- NOTES**
1. Verifying Dimensions.  
The contractor shall verify dimensions against such other drawings or site conditions as pertain to this part of the work.
  2. Existing Services.  
Any information concerning the location of existing services indicated on this drawing is intended for general guidance only. It shall be the responsibility of the contractor to determine and verify the exact horizontal and vertical alignment of all cables, pipes, etc. (both underground and overhead) before work commences.
  3. Issue of Drawings.  
Hard copies, dwf and pdf will form a controlled issue of the drawing. All other formats (dwg, dxf etc.) are deemed to be an uncontrolled issue and any work carried out based on these files is at the recipient's own risk. RPS will not accept any responsibility for any errors arising from the use of these files, either by human error by the recipient, listing of un-dimensioned measurements, compatibility issues with the recipient's software, and any errors arising when these files are used to aid the recipient's drawing production, or setting out on site.
  4. Datum. Ordnance Datum (unless noted otherwise)

C02 Issued for Marine License Application 09/04/2026  
 C01 Issued for DAERA PAD 08/07/2025

rev	amendments	check	date

**TETRA TECH**  
A TETRA TECH COMPANY

Elmwood House  
74 Boucher Road  
Belfast  
BT12 6RZ

**RPS**  
A TETRA TECH COMPANY

T +44 (0) 28 90 667914  
F +44 (0) 28 90 668286  
W www.rpsgroup.com/ireland  
E ireland@rps-tetratech.com

Client  
 Ards and North Down Borough Council

Project  
 Ballyholme Yacht Club

Title  
 Revetment Layout

Project Number	Sheet Size	Drawing Scale
POR-0884	A1	1:200

Drawing Number  
 POR00884-RPS-ML-ZZ-DR-C-0225

Drawn By	Status	Revision
		C02

Checked By	Approved By	Date
		07/07/2025