


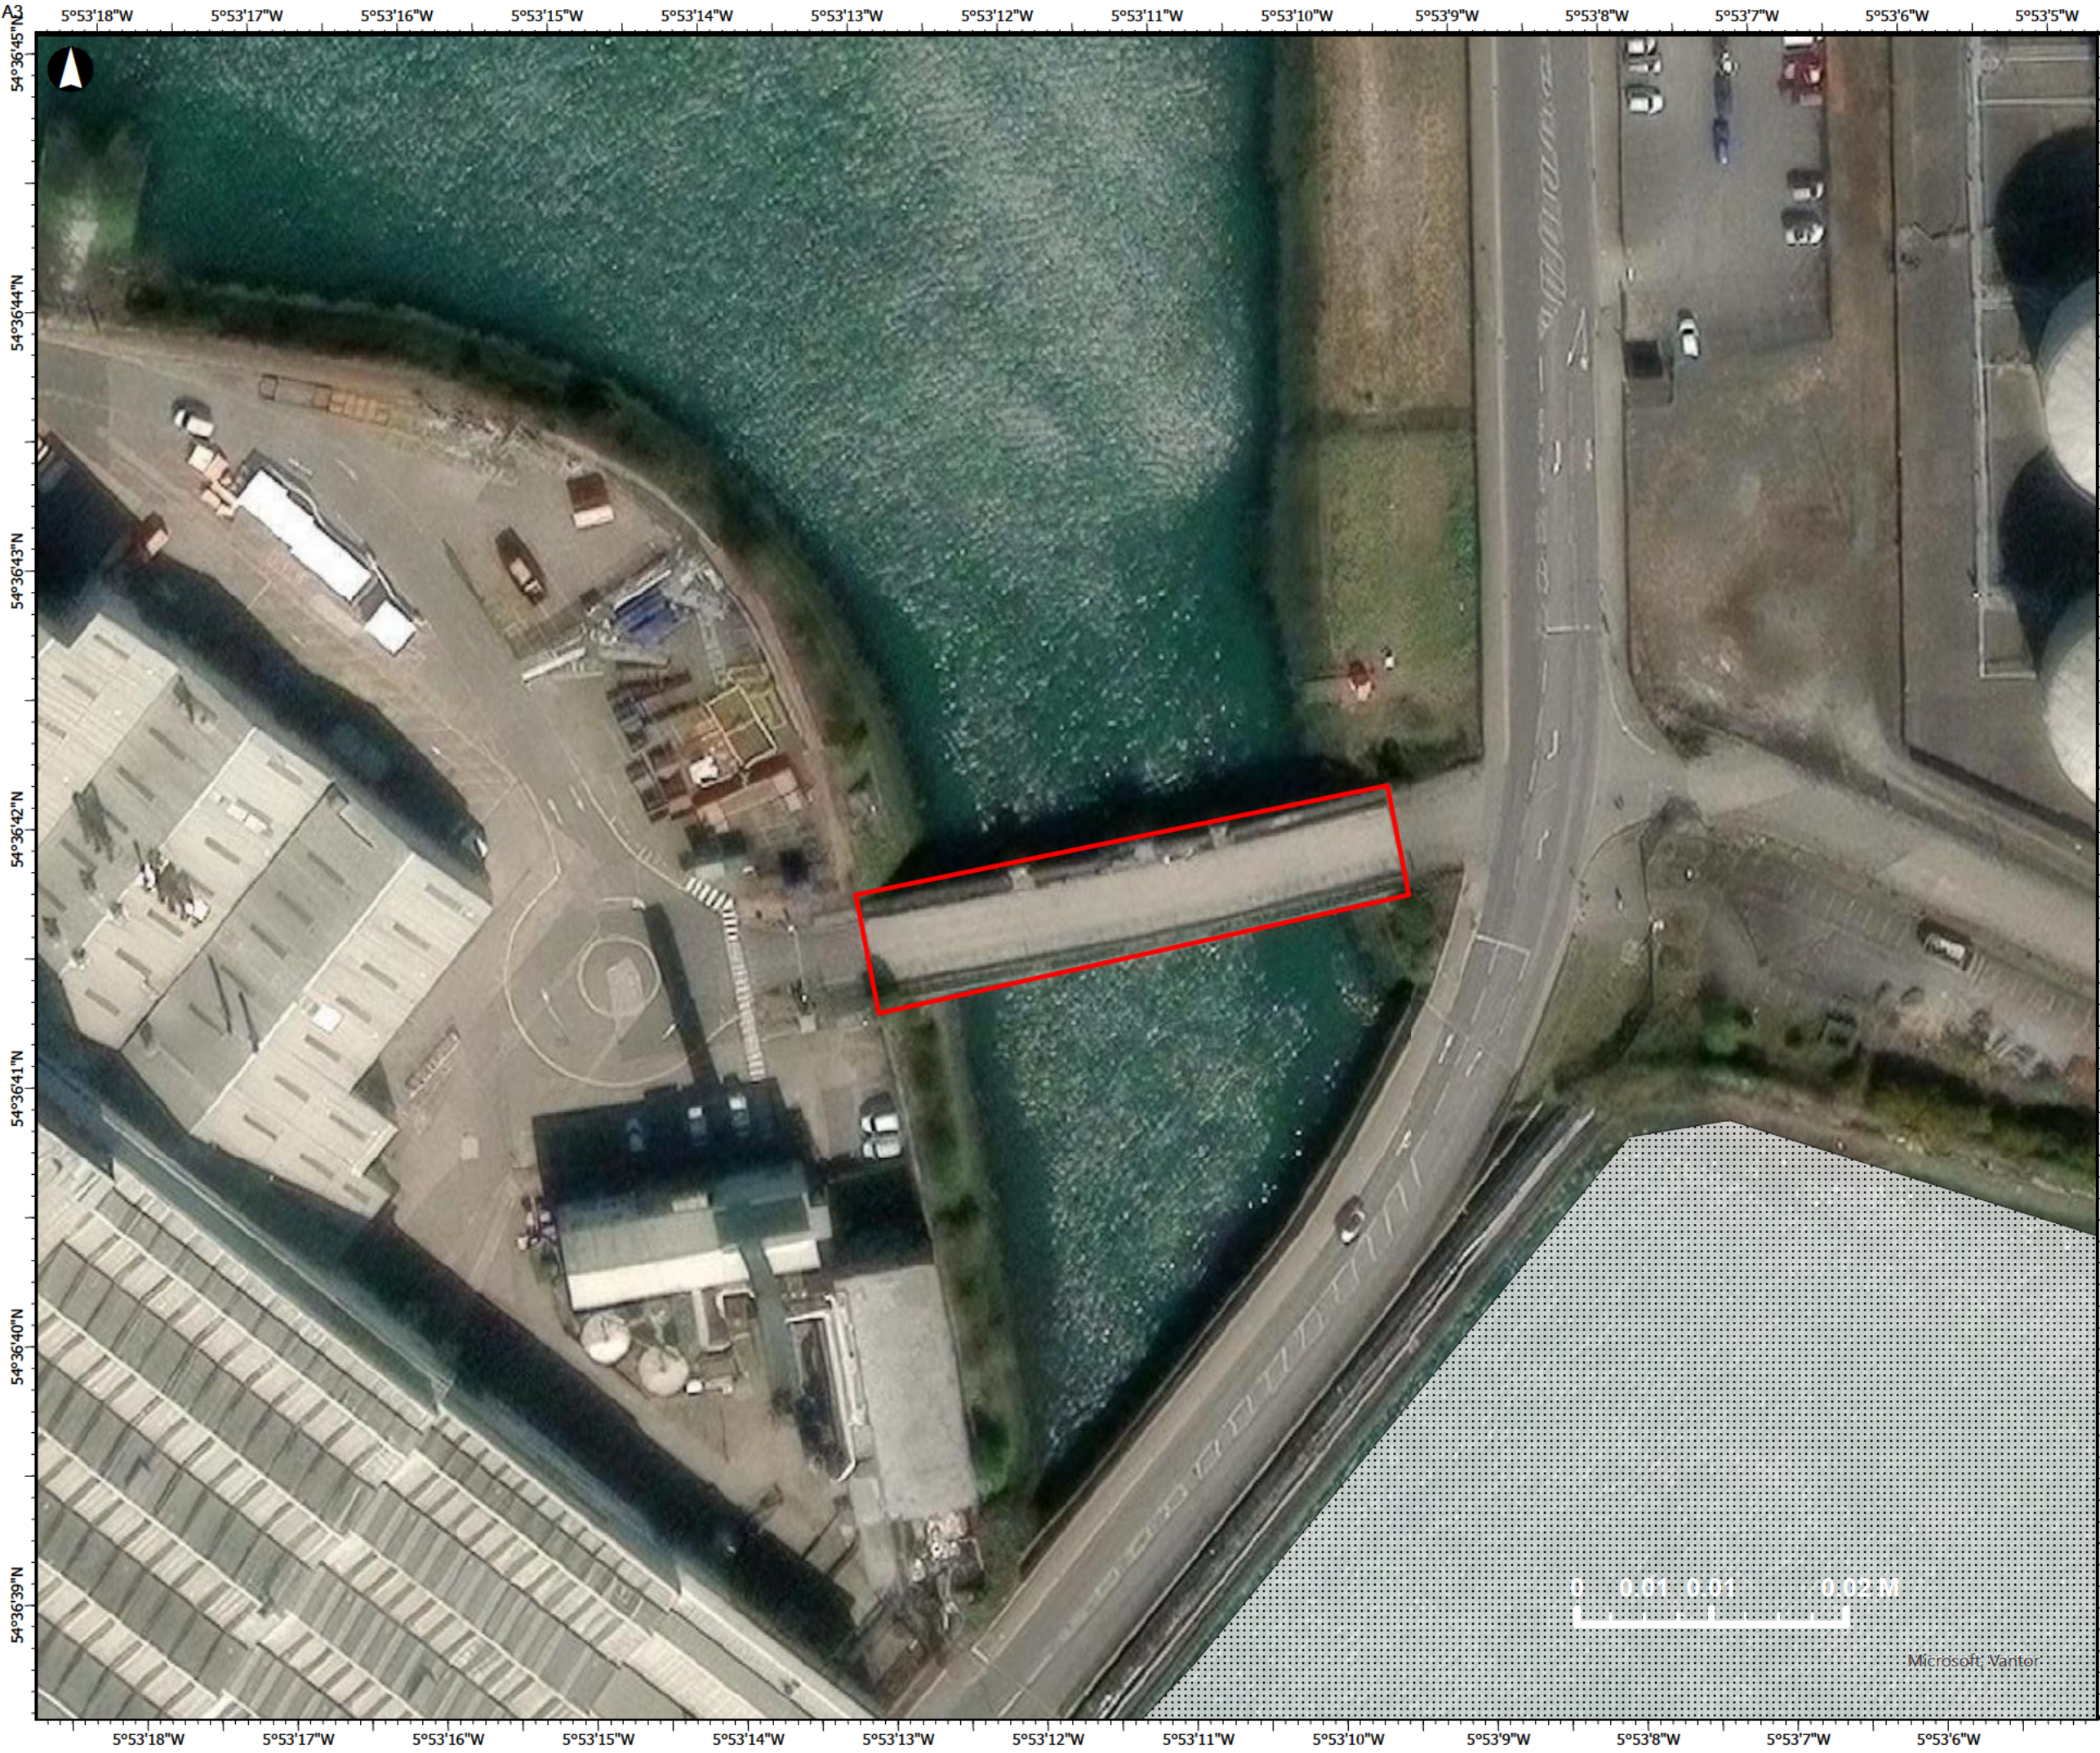

Legend

Area of Special Scientific Interest

Red line boundary

© Copyright Information

P1	07/05/2026			
Issue	Date	By	Chkd	Appd

ARUP

3rd Floor Bedford House,
18-22 Bedford Street,
Belfast,
BT2 7FD
www.arup.com

Client
Job Title
Connswater bridge refurbishment

Designated areas surrounding
the proposed development site

Scale at A3	1:12
Job No	Drawing Status
304815-00	For issue
Drawing No	Issue
002	P1