


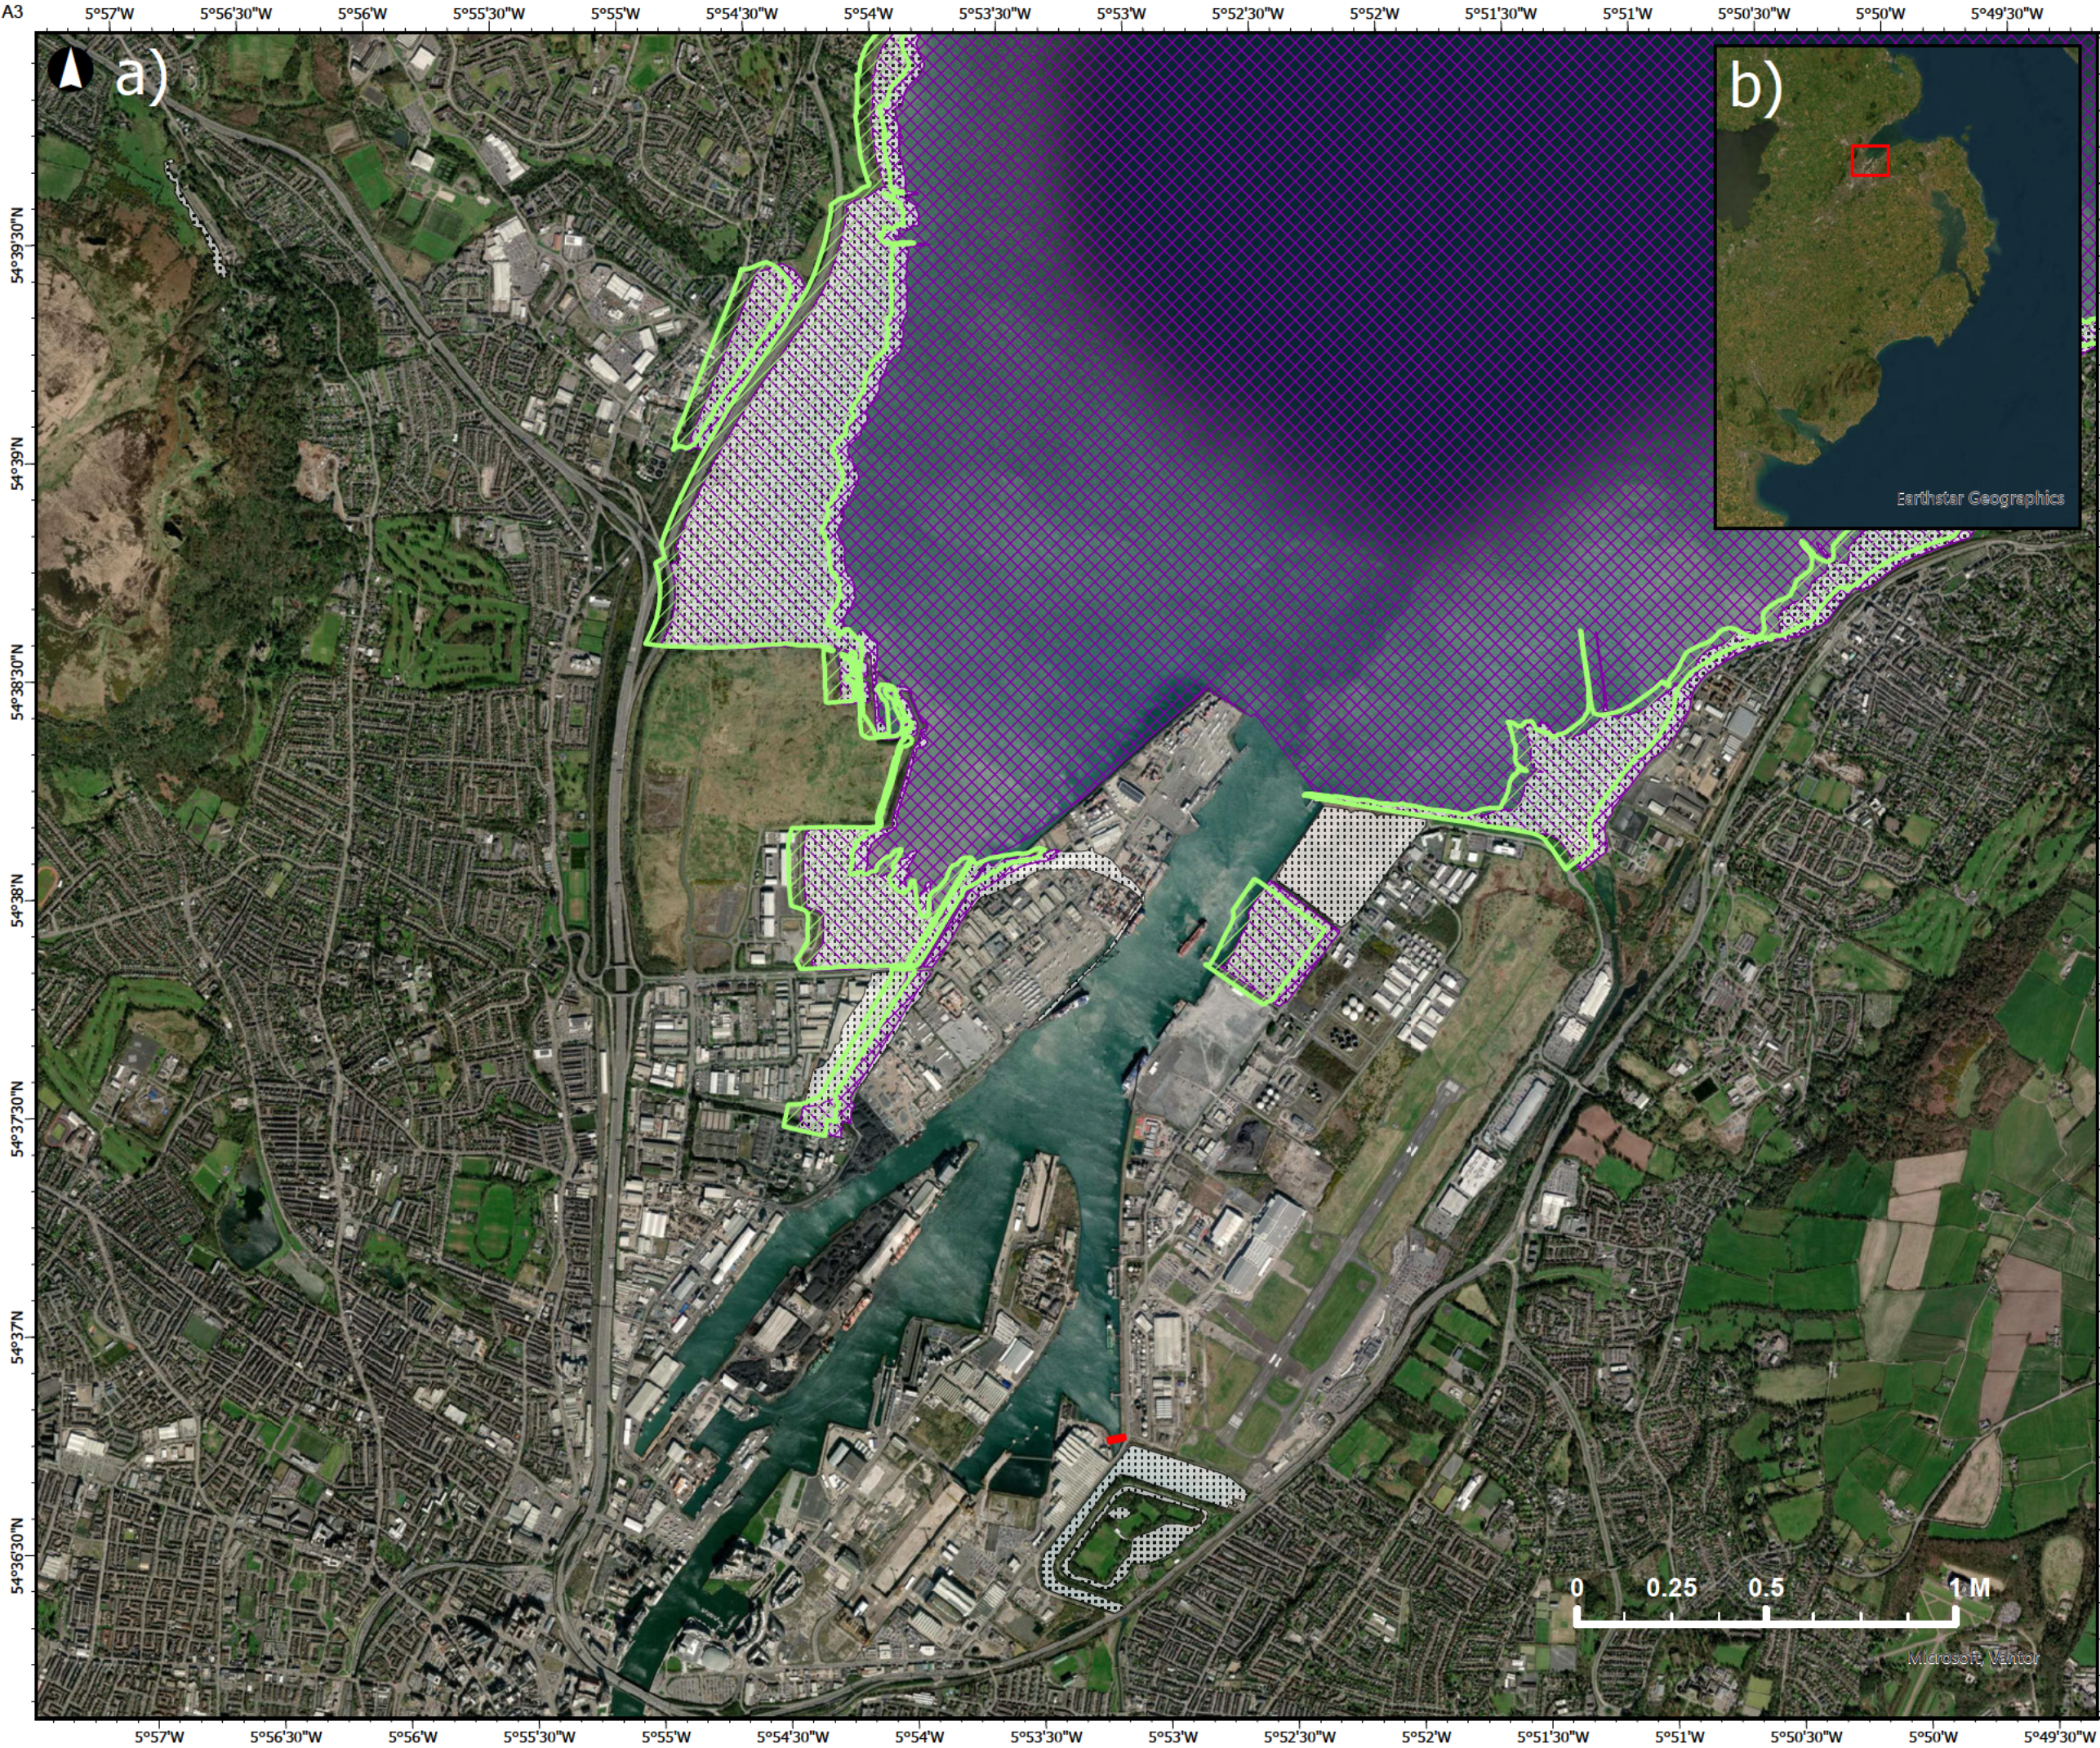

- Legend**
- Ramsar sites
 - Area of Special Scientific Interest
 - Special Protection Areas
 - Special Areas of Conservation
 - Red line boundary

© Copyright Information

P1	07/05/2026			
Issue	Date	By	Chkd	Appd

ARUP

3rd Floor Bedford House,
18-22 Bedford Street,
Belfast,
BT2 7FD
www.arup.com

Client

Job Title

Connswater bridge refurbishment

**Designated areas surrounding
the proposed development site**

Scale at A3

1:40,106

Job No	Drawing Status
304815-00	For issue
Drawing No	Issue
002	P1