






Key Plan [1:500]

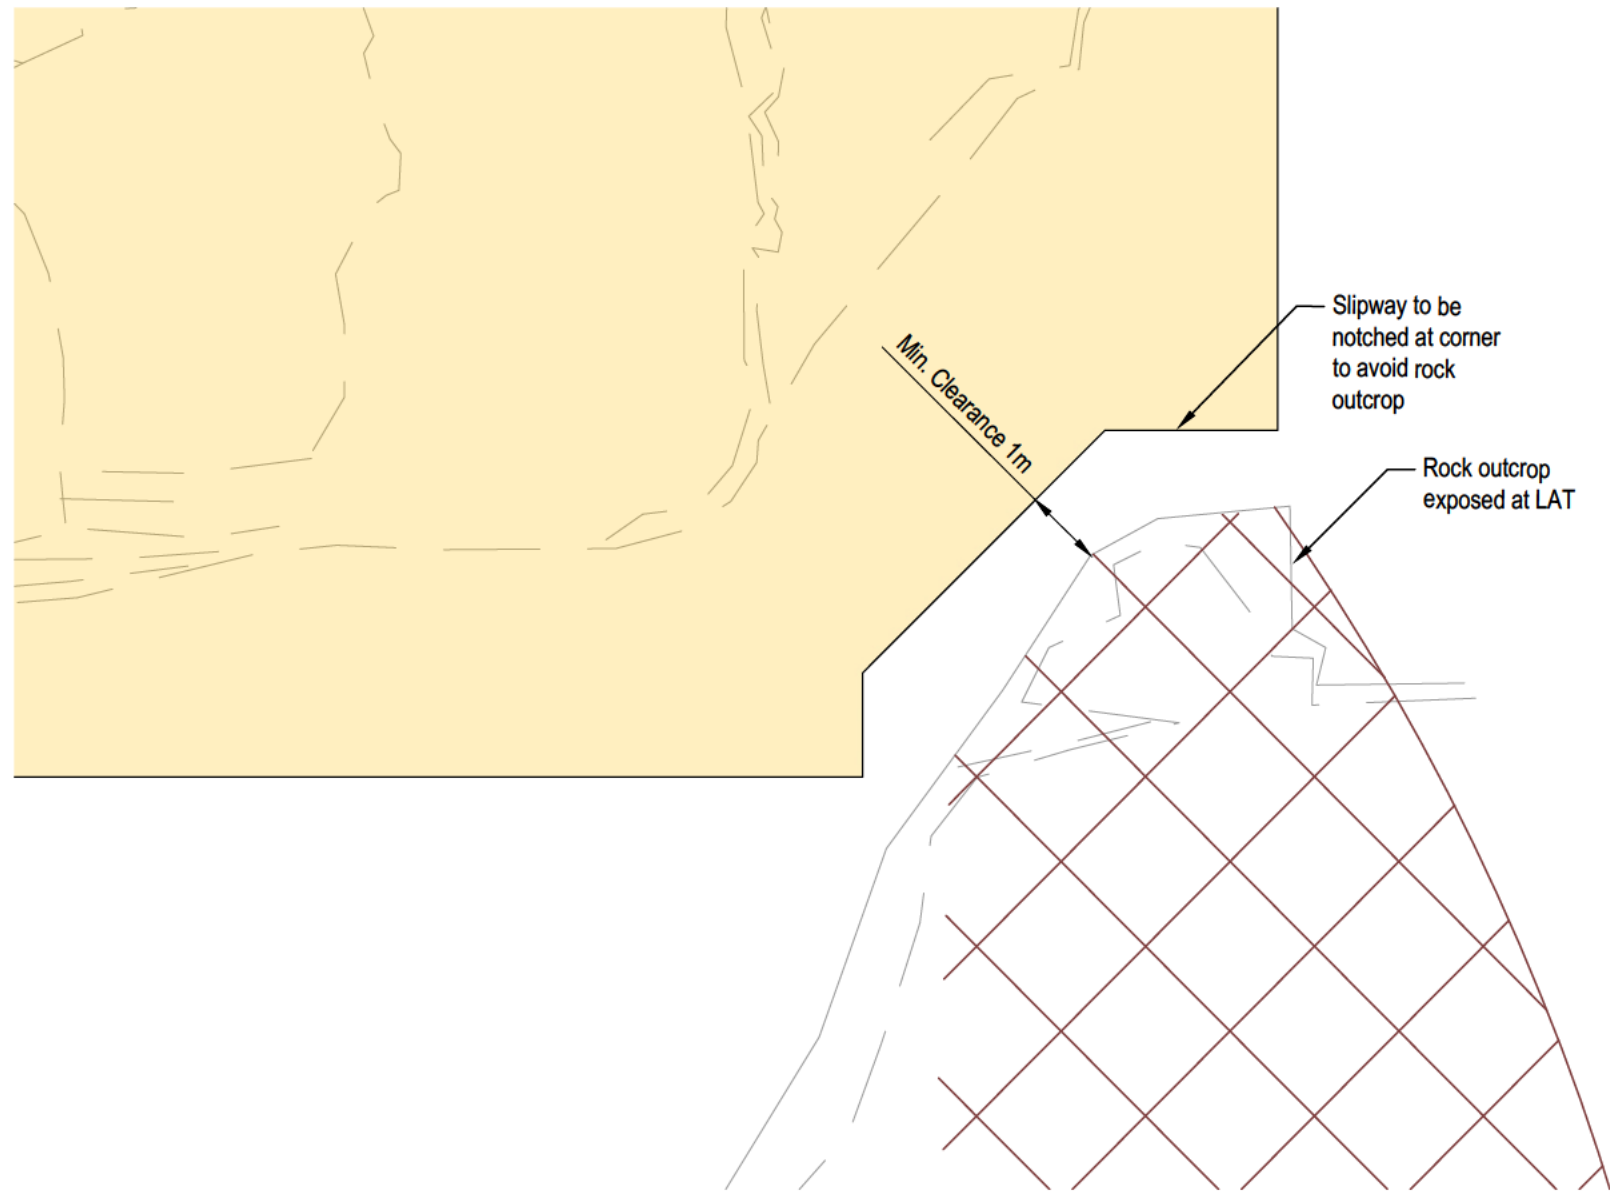


Insert A - Slipway Notch Detail [1:100]

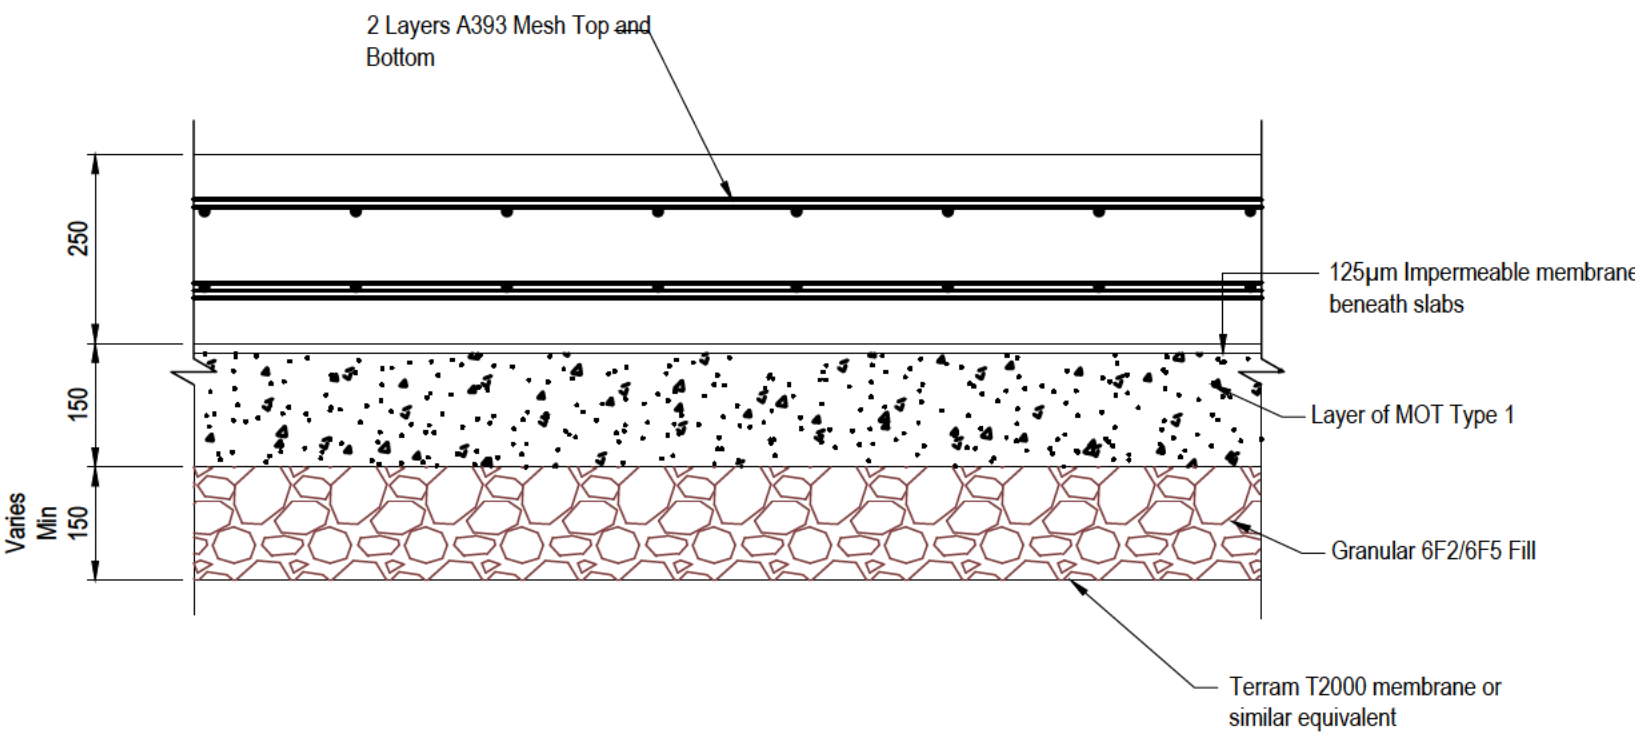


Typical Slipway Construction Detail [1:10]

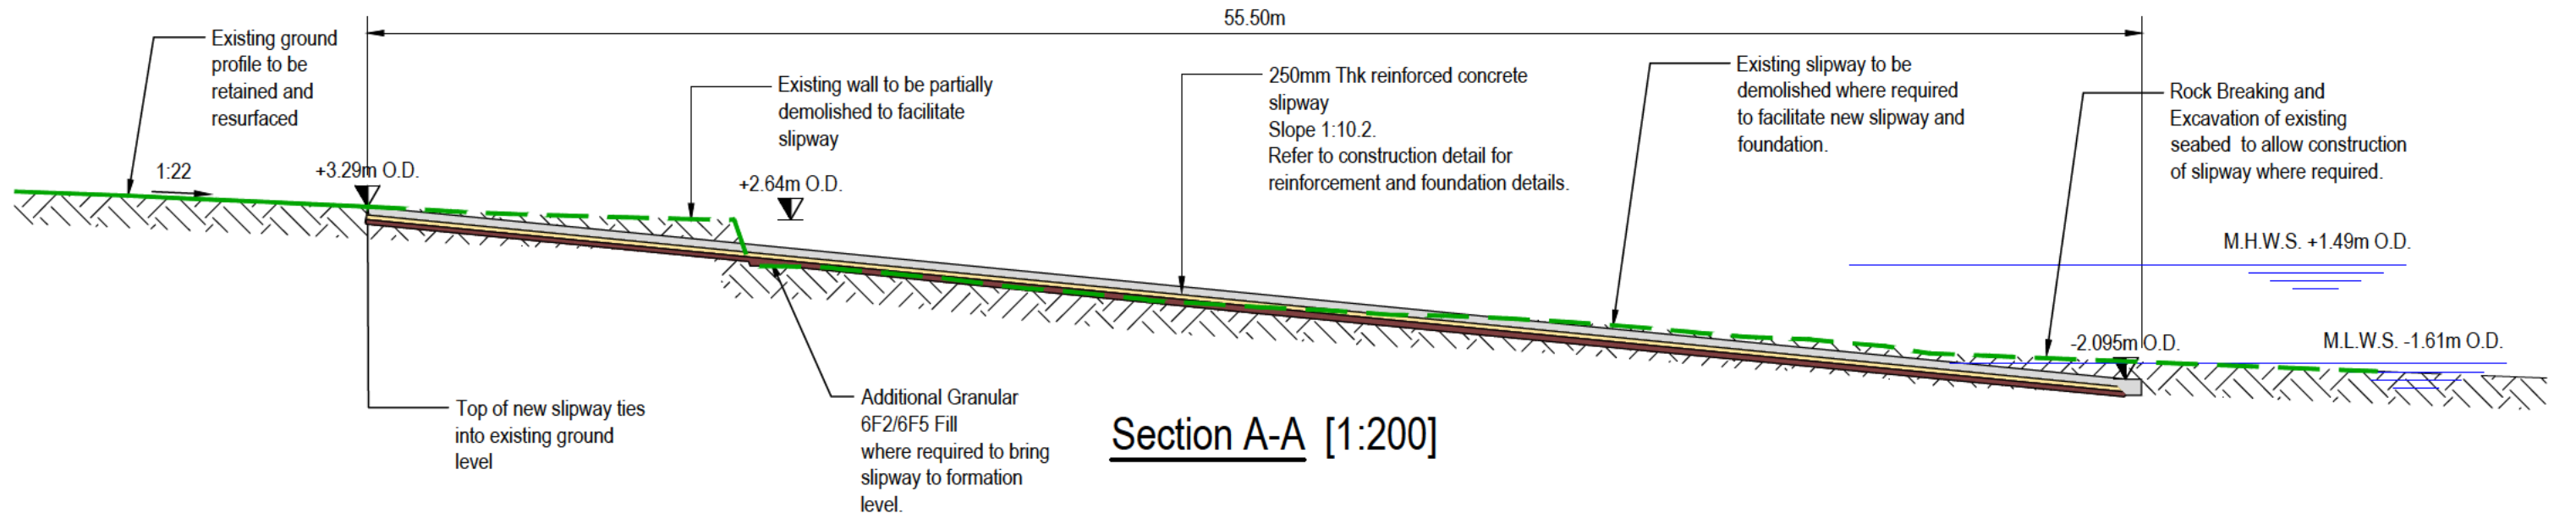


Section A-A [1:200]

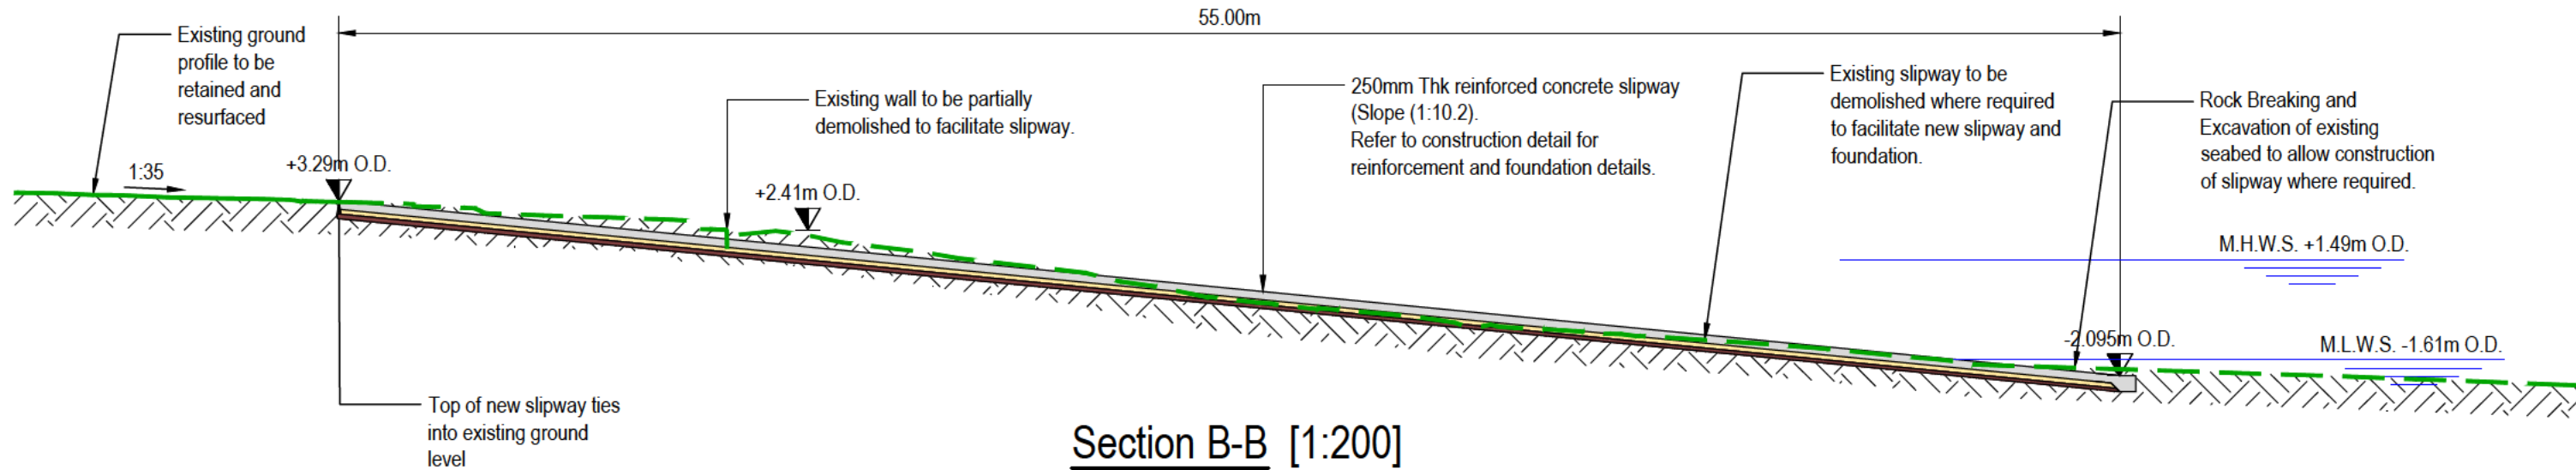

Section B-B [1:200]

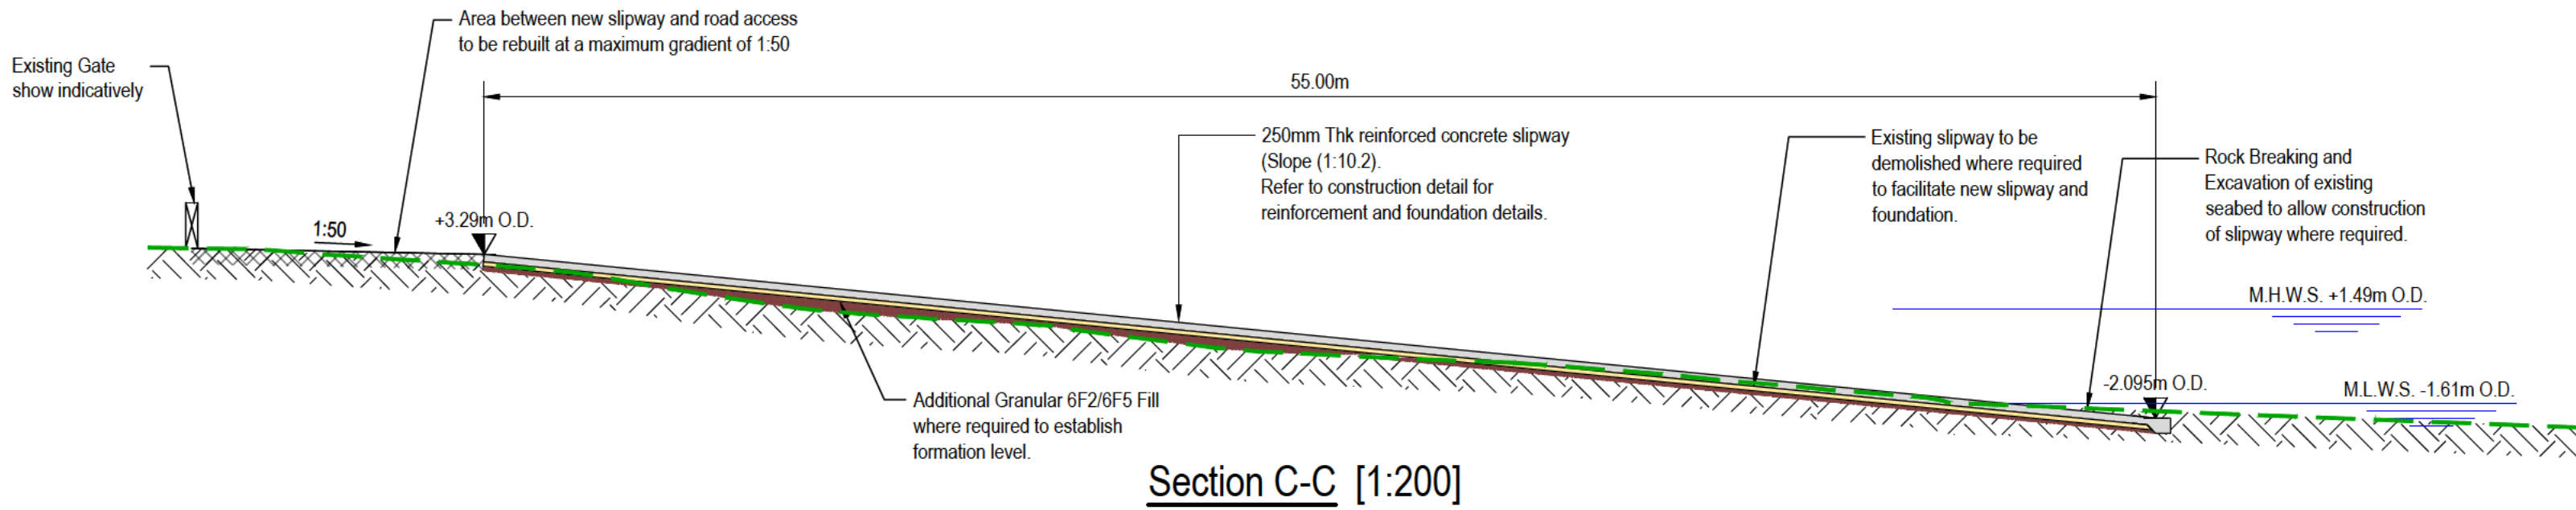

Section C-C [1:200]

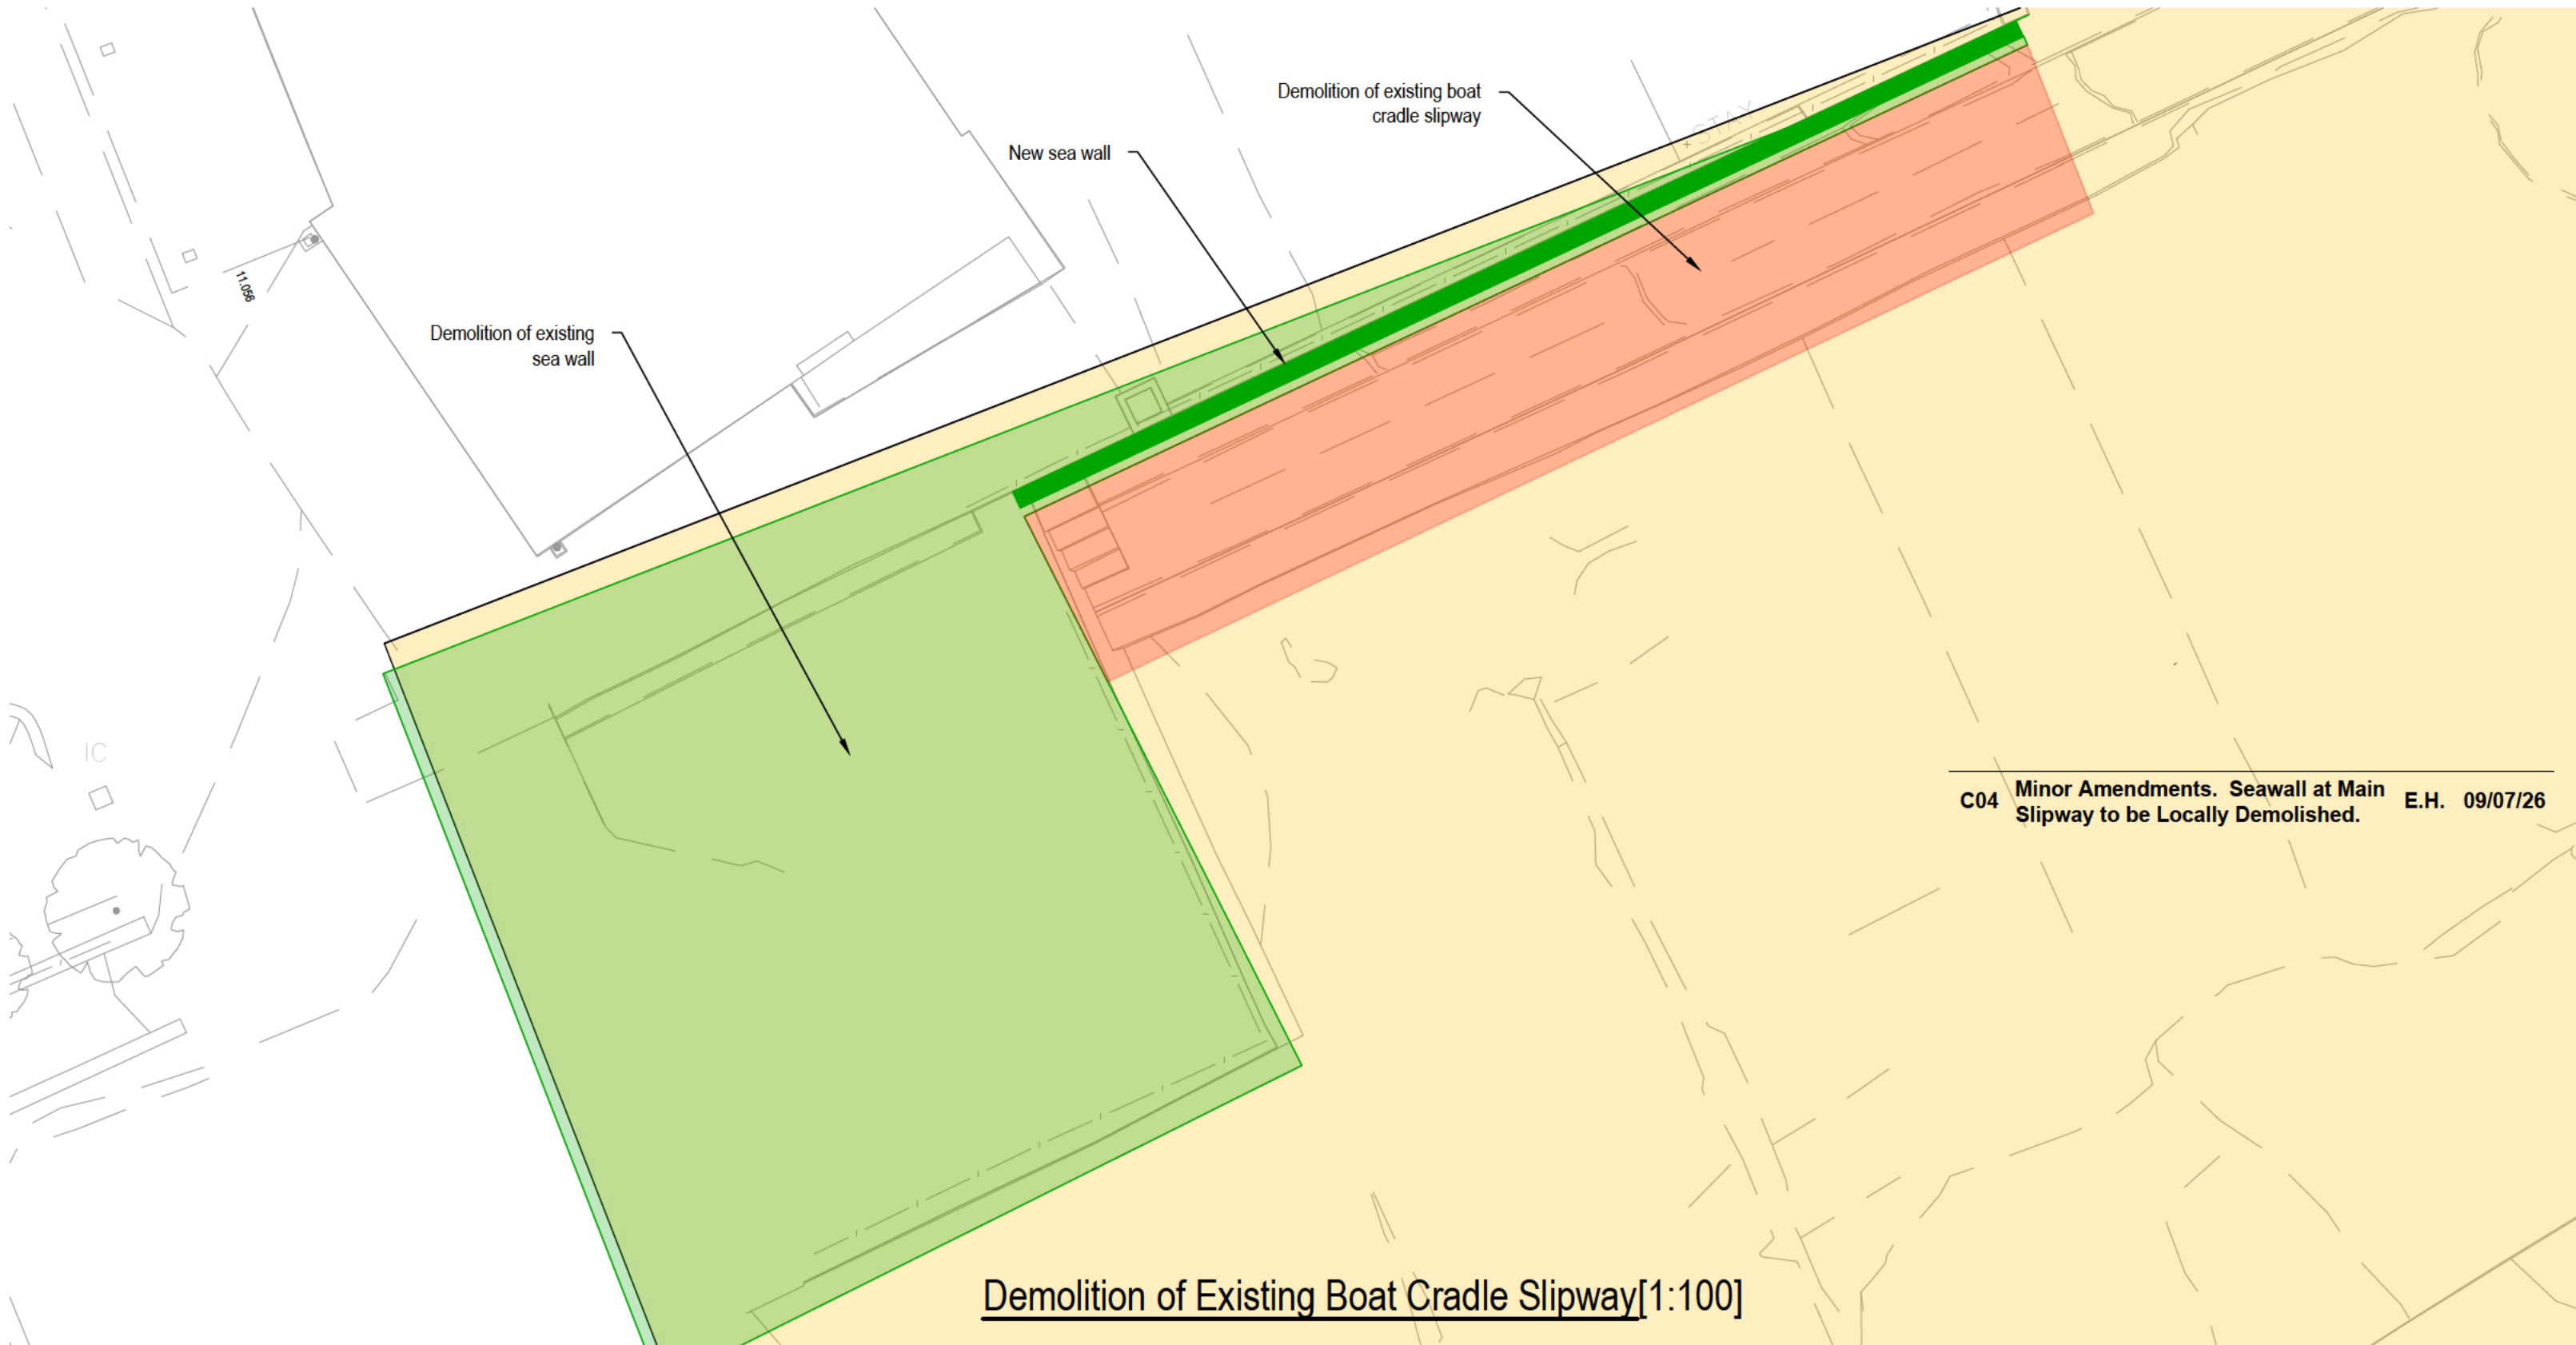


Demolition of Existing Boat Cradle Slipway [1:100]

NOTES

1. Verifying Dimensions.
The contractor shall verify dimensions against such other drawings or site conditions as pertain to this part of the work.
2. Existing Services.
Any information concerning the location of existing services indicated on this drawing is intended for general guidance only. It shall be the responsibility of the contractor to determine and verify the exact horizontal and vertical alignment of all cables, pipes, etc. (both underground and overhead) before work commences.
3. Issue of Drawings.
Hard copies, dwf and pdf will form a controlled issue of the drawing. All other formats (dwg, dxf etc.) are deemed to be an uncontrolled issue and any work carried out based on these files is at the recipient's own risk. RPS will not accept any responsibility for any errors arising from the use of these files, either by human error by the recipient, listing of un-dimensioned measurements, compatibility issues with the recipient's software, and any errors arising when these files are used to aid the recipient's drawing production, or setting out on site.

4. Datum. Ordnance Datum (unless noted otherwise)

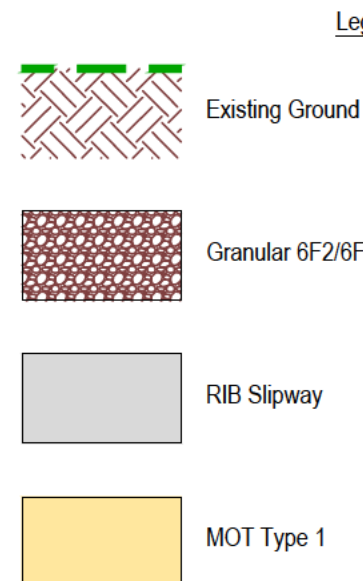

C04	Minor Amendments. Seawall at Main Slipway to be Locally Demolished.	09/07/2026
C03	Issued for Marine License Application	09/04/2026
C02	Minor amendments	24/09/2025
C01	Issued for DAERA PAD	08/07/2025
rev	amendments	check date

TETRA TECH	RPS A TETRA TECH COMPANY
Elmwood House 74 Boucher Road Belfast BT12 6RZ	T +44 (0) 28 90 667914 F +44 (0) 28 90 668286 W www.rpsgroup.com/ireland E ireland@rps-tetratech.com

Client		
Ards and North Down Borough Council		
Project		
Ballyholme Yacht Club		
Title		
Main Slipway Resurfacing Plan and Section		
Project Number	Sheet Size	Drawing Scale
POR-0884	A1	1:200 UNO
Drawing Number		
POR00884-RPS-ML-ZZ-DR-C-0220		
Drawn By	Status	Revision
	A1	C04
Checked By	Approved By	Date
		15/08/2024