




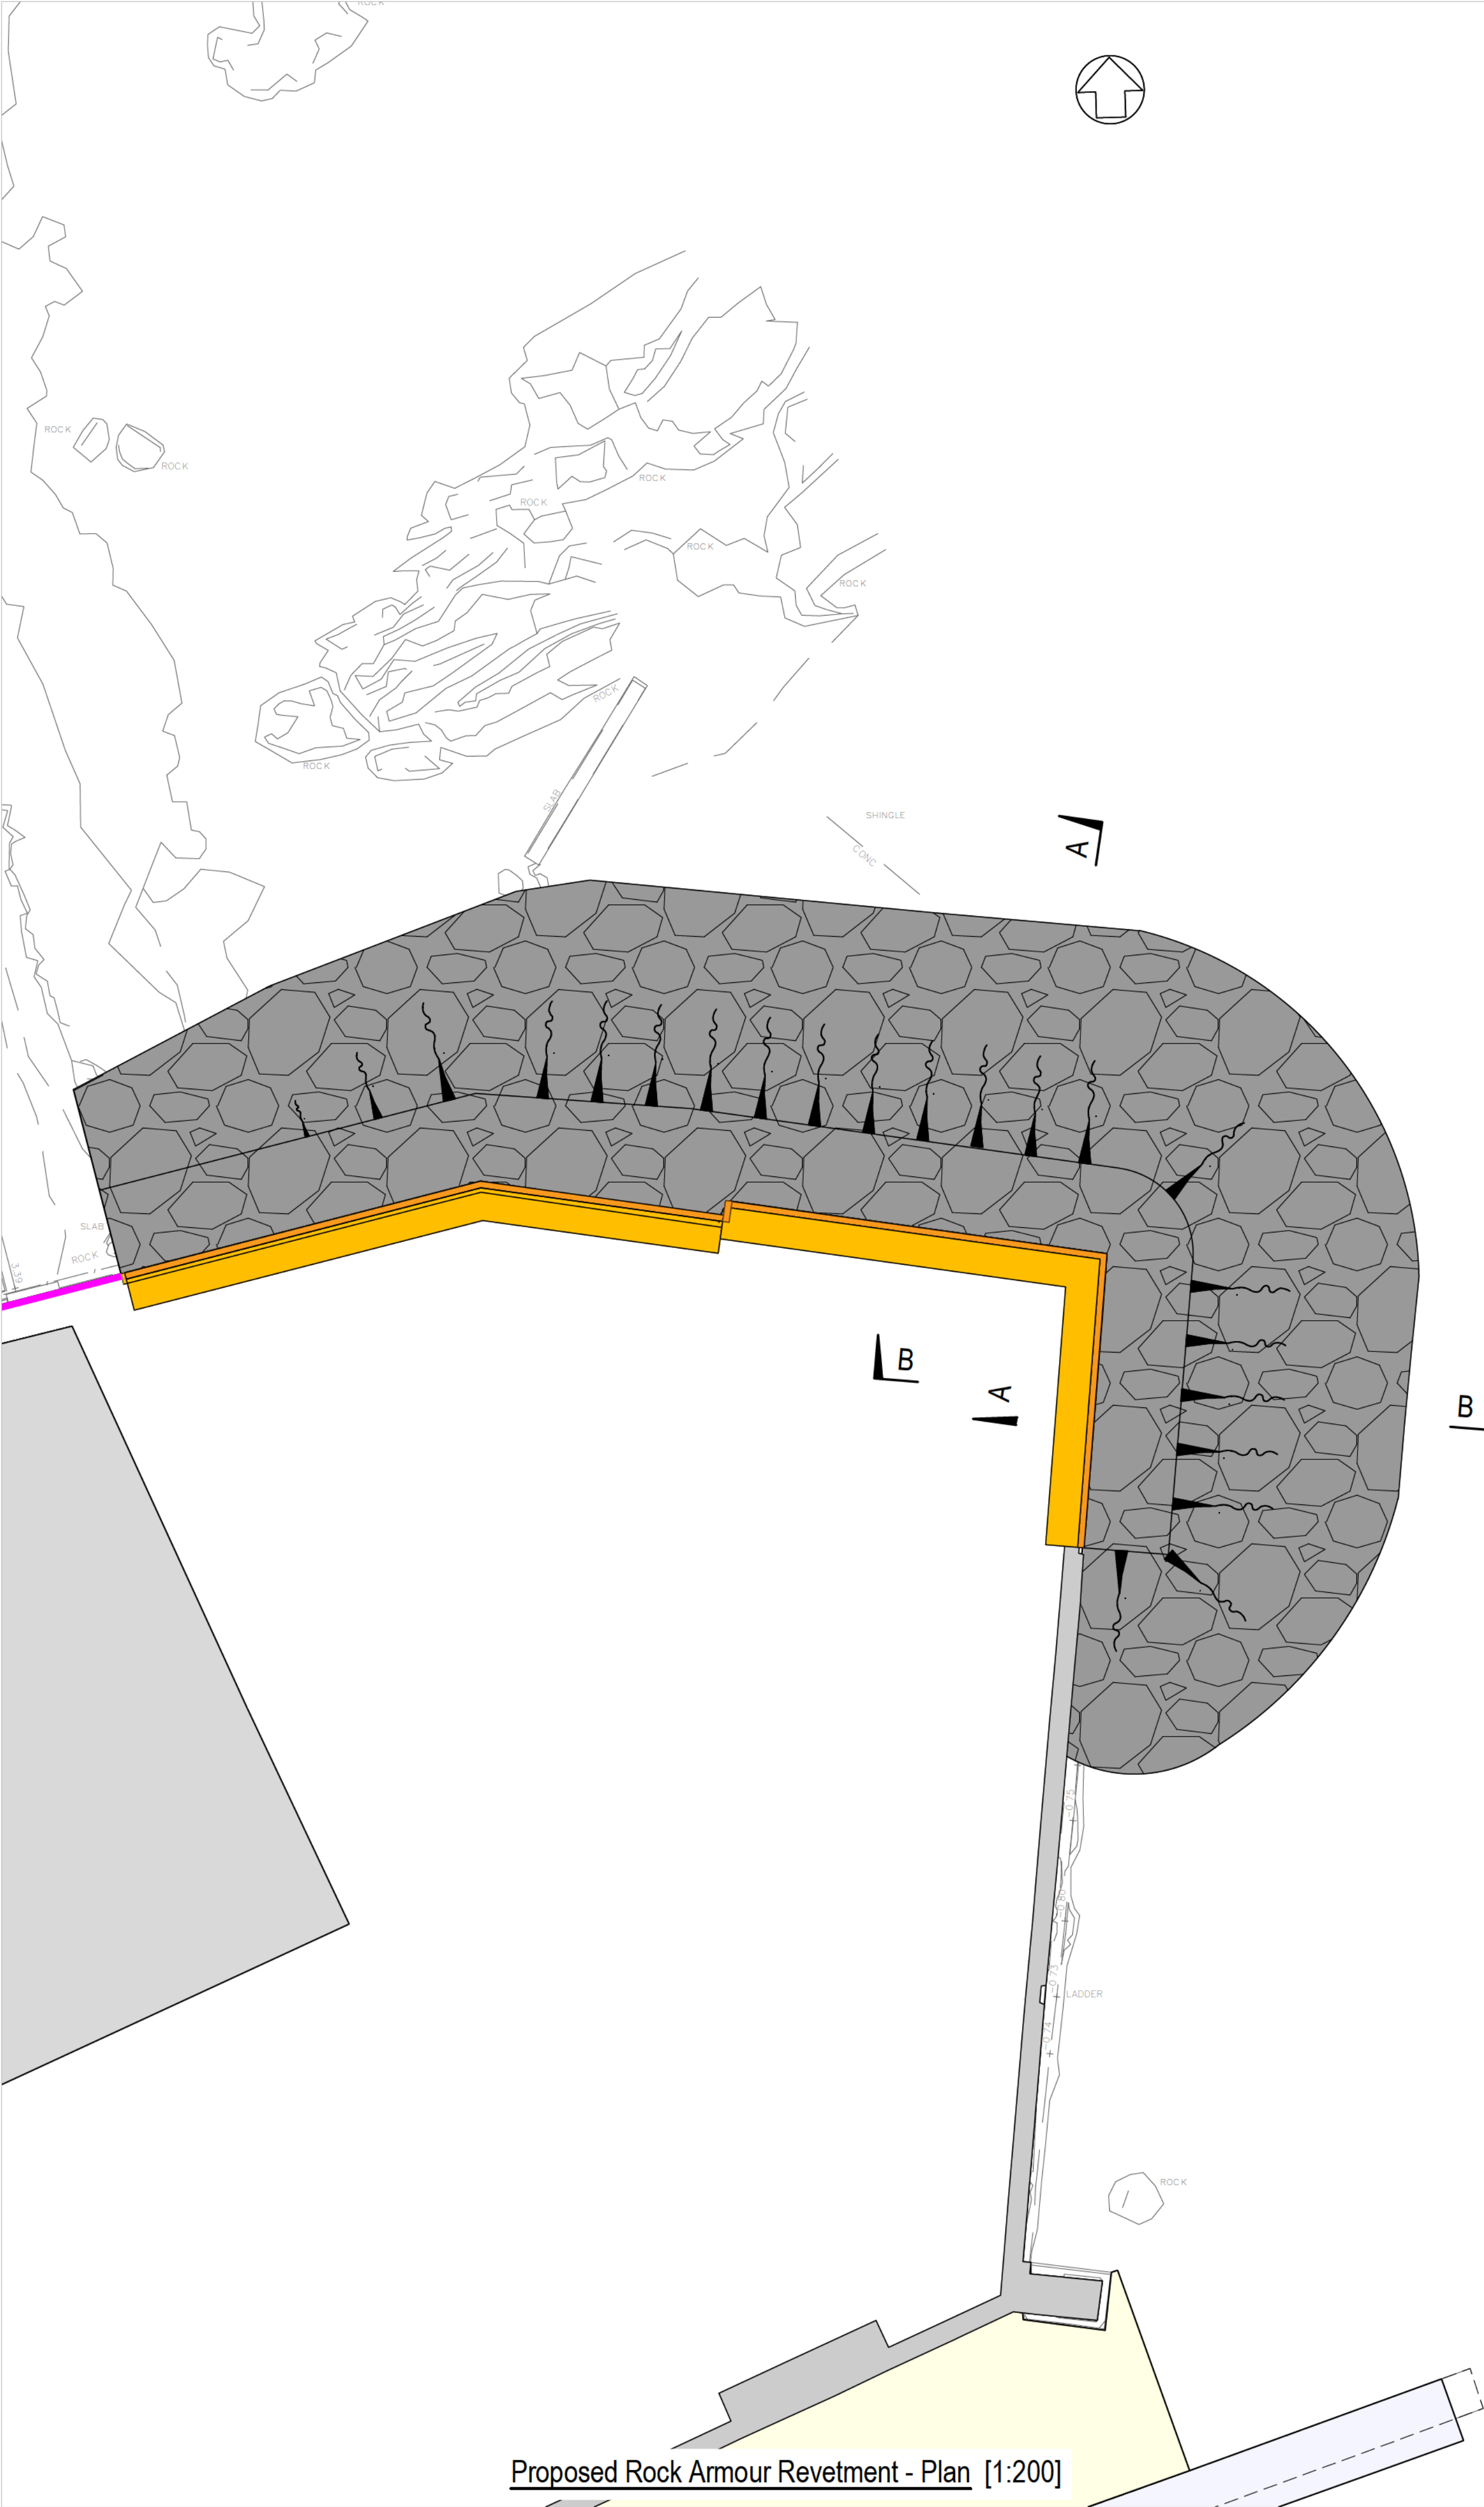

Proposed Rock Armour Revetment - Plan [1:200]

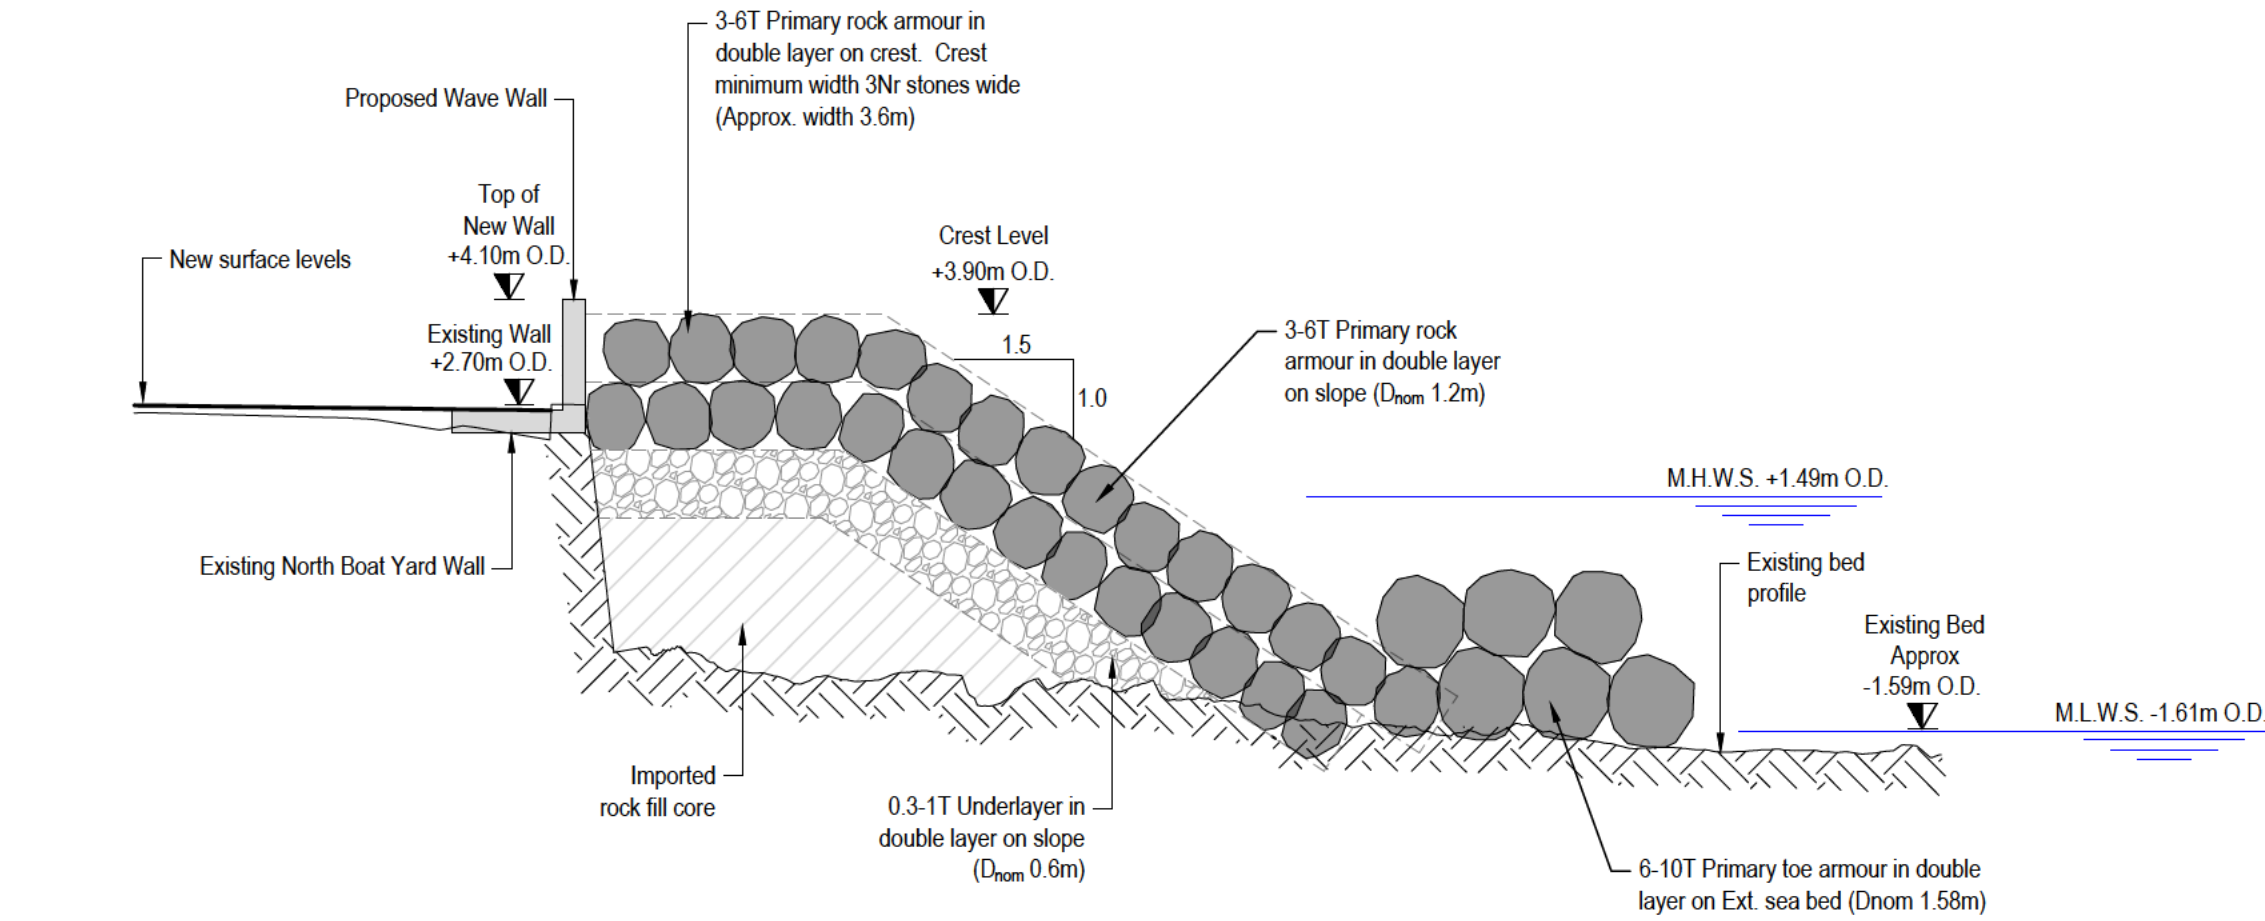

Section A-A [1:100]

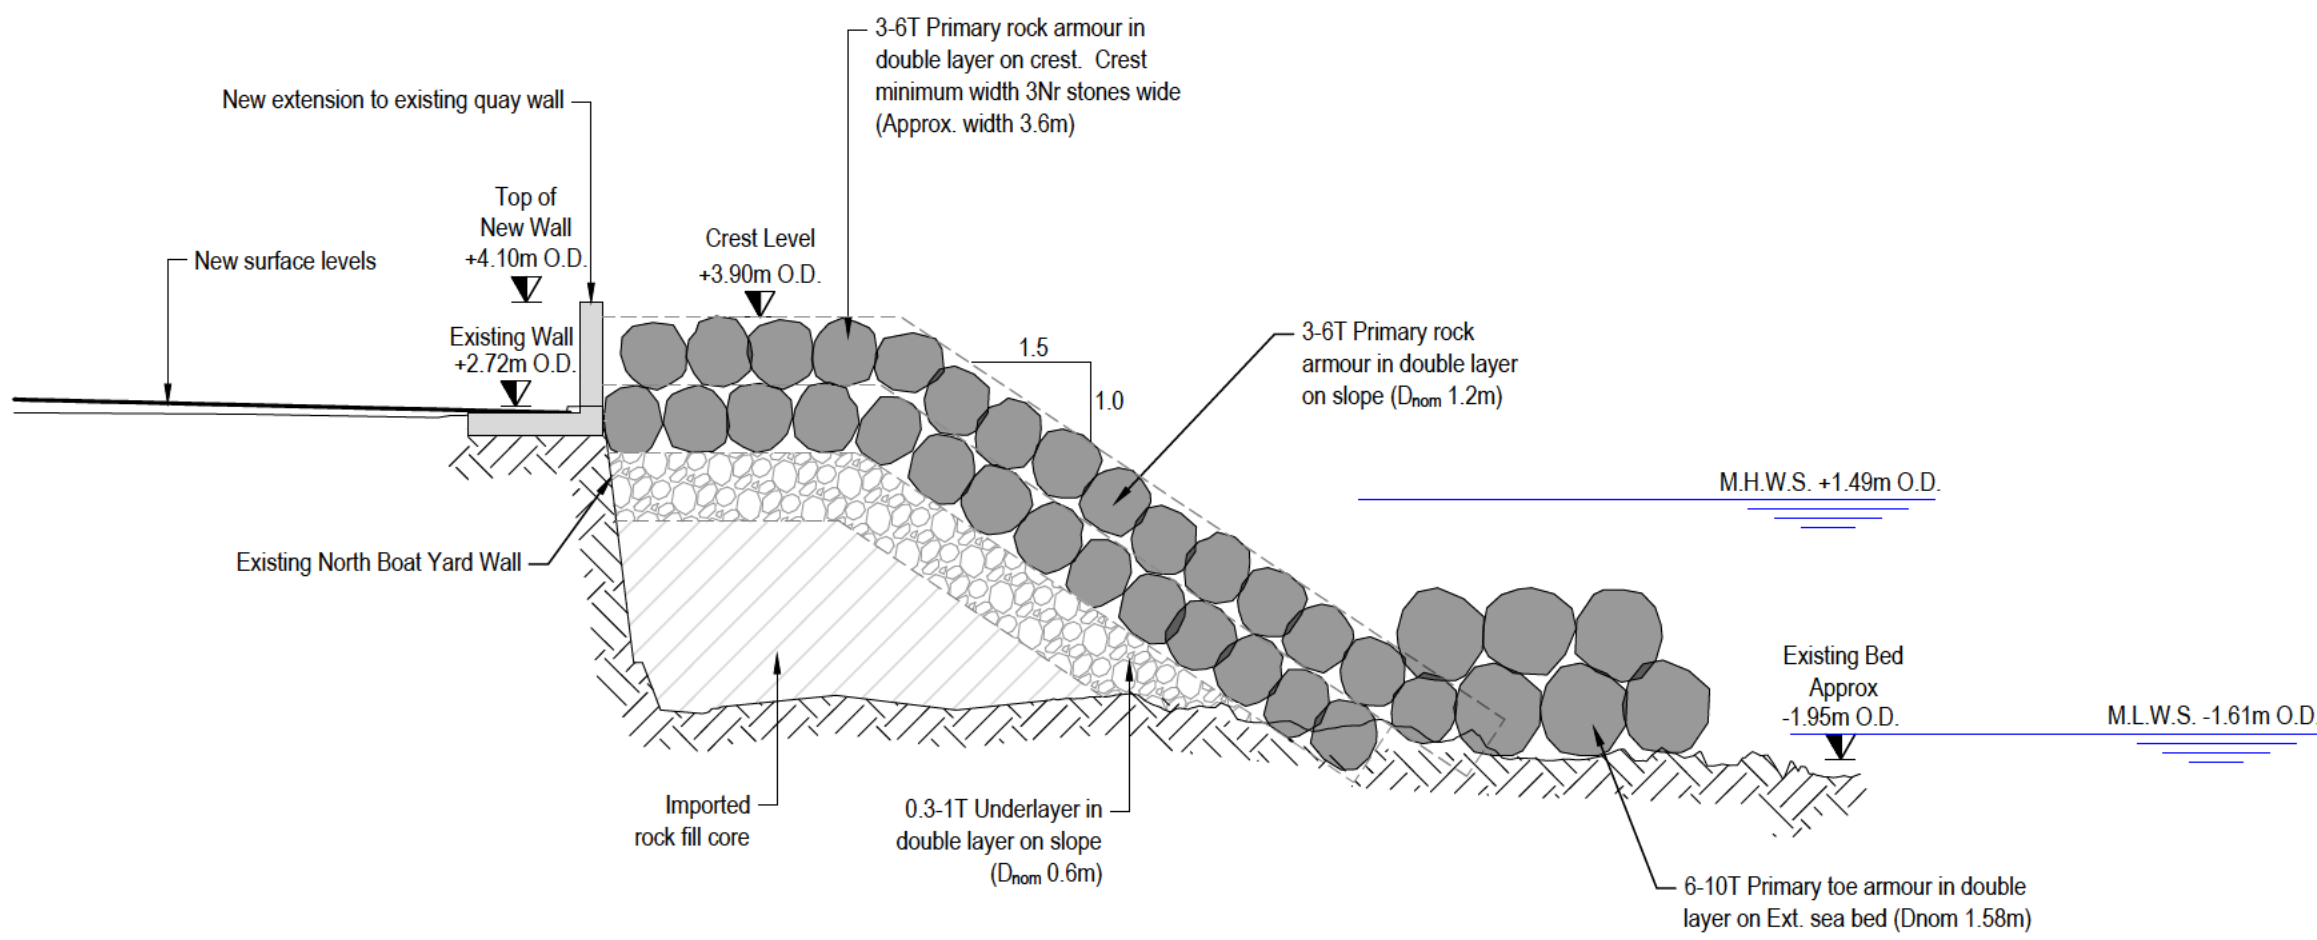

Section B-B [1:100]

- NOTES**
1. Verifying Dimensions.
The contractor shall verify dimensions against such other drawings or site conditions as pertain to this part of the work.
 2. Existing Services.
Any information concerning the location of existing services indicated on this drawing is intended for general guidance only. It shall be the responsibility of the contractor to determine and verify the exact horizontal and vertical alignment of all cables, pipes, etc. (both underground and overhead) before work commences.
 3. Issue of Drawings.
Hard copies, dwf and pdf will form a controlled issue of the drawing. All other formats (dwg, dxf etc.) are deemed to be an uncontrolled issue and any work carried out based on these files is at the recipients own risk. RPS will not accept any responsibility for any errors arising from the use of these files, either by human error by the recipient, listing of un-dimensioned measurements, compatibility issues with the recipient's software, and any errors arising when these files are used to aid the recipients drawing production, or setting out on site.
 4. Datum. **Ordnance Datum (unless noted otherwise)**

C03	Revetment Toe Detail Amended		09/07/2026
C02	Issued for Marine License Application		09/04/2026
C01	Issued for DAERA PAD		08/07/2025
rev	amendments	check	date



TETRA TECH

Elmwood House
74 Boucher Road
Belfast
BT12 6RZ.



RPS
A TETRA TECH COMPANY

T +44 (0) 28 90 667914
F +44 (0) 28 90 668286
W www.rpsgroup.com/ireland
E ireland@rps-tetratech.com

Client

Ards and North Down Borough Council

Project

Ballyholme Yacht Club

Title

Revetment Layout

Project Number	Sheet Size	Drawing Scale
POR-0884	A1	1:200

Drawing Number

POR00884-RPS-ML-ZZ-DR-C-0225

Drawn By	Status	Revision
	A1	C03

Checked By	Approved By	Date
		07/07/2025