

~~EXISTING~~

0762/09.

St

DEPARTMENT OF THE ENVIRONMENT WATER (NORTHERN IRELAND) ORDER 1999 APPLICATION FOR CONSENT TO DISCHARGE SEWAGE EFFLUENT FROM A SINGLE DOMESTIC DWELLING (A separate form applies for all other categories)		FOR OFFICIAL USE ONLY File No Date Received WMU LISBURN RECEIVED		Form WO2 Fee paid AL £110 Ref no.
1. APPLICANT Name: [REDACTED] Address: 1 BALLYWORFY ROAD HILLSBOROUGH Post Code: BT BT26 6LR Telephone No: [REDACTED] Email: [REDACTED]		2. AGENT [REDACTED] Name: [REDACTED] Address: [REDACTED] Post Code: [REDACTED] Telephone No: [REDACTED] Fax No: [REDACTED] Email: [REDACTED]		
3. Full postal Address of Premises to which application refers, including County and Post Code		1 BALLYWORFY ROAD, HILLSBOROUGH, CO. DOWN Post Code: BT 26 6LR		
4. Please state why connection to public sewer would not be possible.		NONE AVAILABLE		
5. Irish Grid Reference (IGR): (Letter plus 8 numbers)		IGR of Property IGR of proposed Discharge point J 266595		
6. State whether applicant owns/controls any adjoining land, and if so (outline in blue) on location plan.		NO		
7. Give particulars of sewage treatment plant.		SEPTIC TANK & SOAKAWAY SEPTIC TANK SEWAGE TREATMENT PLANT (20:30) SUB-SURFACE IRRIGATION Reverted back to septic tank. As per Paul O'Connor 8/7/16. [REDACTED]		
8. The application is for consent to discharge to a NB If the application is for discharge to an underground stratum via a closed sub-surface irrigation system (ie no outlet to any existing drain or watercourse), a percolation test must be carried out and a completed Appendix 1 form submitted.		* Waterway *Underground Stratum *Waterway via Underground Stratum (*Delete as appropriate) Appendix 1 to be completed later: Yes ☐ No ☒		

NB: Information supplied on this form will be held on a computer database/public register

1. PLEASE READ THE REQUIREMENTS LISTED BELOW CAREFULLY

1.1 Under the terms of Article 9 of the Water (Northern Ireland) Order 1999, the consent of the Department of the Environment is required for the discharge of sewage effluent into a waterway or underground stratum.

1.2 Each application must be accompanied by the following:

- (i) TWO copies of a LOCATION MAP, preferably 1:2,500 scale. This must show the site and property, which should be clearly outlined, in relation to the surrounding area, and stating main road name(s) in the area.
- (ii) TWO copies of a SITE PLAN showing location of premises to a scale of not less than 1:500 showing:
 - (a) location of sewage treatment plant;
 - (b) access for vehicles to desludge the plant;
 - (c) effluent sampling point and discharge point and access thereto;
 - (d) where the discharge is to a sub-surface irrigation system, show the proposed location, extent and layout of the sub-surface irrigation system; and
 - (e) the location of any well or borehole within 100 metres of any part of the sewage disposal system.

(iii) a cheque made payable to the 'Department of Environment' for the relevant application fee.

1.3 A separate application form must be completed in respect of each discharge.

NB: ALL QUESTIONS MUST BE ANSWERED FULLY AND ALL OF THE ITEMS SPECIFIED ABOVE MUST BE INCLUDED - OTHERWISE THE APPLICATION FORM and RELATED DOCUMENTS WILL BE RETURNED TO YOU

2. DEFINITIONS

2.1 "Sewage" means all the waste water from a domestic dwelling. It does not include any storm run-off water from roofs, yards, paths or other paved areas.

2.2 "Sewage Effluent" means the effluent from any works or apparatus (including a septic tank) or plant used for the treatment or disposal of sewage.

2.3 "Waterway" means any river, stream, watercourse, man made drainage channel (whether open or covered), inland water (whether natural or artificial) or tidal waters, but does not include any public sewer.

2.4 "Underground stratum" means the stratum subjacent to the surface of any land.

DECLARATION

I/We hereby apply for consent to make a discharge of sewage effluent to a *waterway / *an underground stratum / *a waterway via an underground stratum - referred to and located on the accompanying plans and in accordance therewith. (Delete whichever is not applicable). I confirm that I have not provided any information in this form or in the associated documentation which I know to be false or do not believe to be true.

NB: APPLICATION MUST ALWAYS BE SIGNED BY THE APPLICANT (A PHOTOCOPY IS NOT ACCEPTABLE).

Signed [Signature] Applicant

Signed [Signature] Agent

Date 7/4/09

Date 8/4/09

ON COMPLETION THIS FORM SHOULD BE RETURNED TO:

Environment and Heritage Service, Water Management Unit,
17 Antrim Road, Lisburn, Co Antrim, BT28 3AL



An Agency within the Department of the
Environment
www.doeni.gov.uk



INVESTOR IN PEOPLE



**Environment &
Heritage Service**
www.ehsni.gov.uk

DEPARTMENT OF Agriculture, Environment and
Rural Affairs
Water(Northern Ireland)Order 1999

Consent Number : CN 6027/2016

File Reference : NC 6104/2016

Consent to the Discharge of Effluent

DAVID BRUCE STEELE
1 BALLYWORFY RD
HILLSBOROUGH
BT26 6LR

BEVERLEY ANNE STEELE


The Department of Agriculture, Environment and Rural Affairs in pursuance of the power conferred on it by the Water (Northern Ireland) Order 1999 HEREBY CONSENTS to your making a discharge into an underground stratum in accordance with your application received 09/04/2009 in respect of your premises at :

1 BALLYWORFY RD
HILLSBOROUGH


BT26 6LR (per attached map)

SUBJECT TO the following conditions :

1. The effluent discharged to the underground stratum shall not:
 - (a) contain suspended solids in excess of 120 mgs per litre;
 - (b) exceed 1 cubic metre(s) per day;
2. All surface water shall be excluded from the system.
3. The tank shall be desludged at least once every year.
4. Facilities shall be available for sampling the final effluent.
5. The discharge shall consist only of sewage effluent.
6. The effluent shall be discharged into a sub-surface irrigation system, sufficient to ensure effective dispersal within the sub-strata.
7. The sampling point shall be at the purpose built chamber immediately after the septic tank.

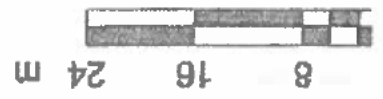

NOT TO
SCALE:

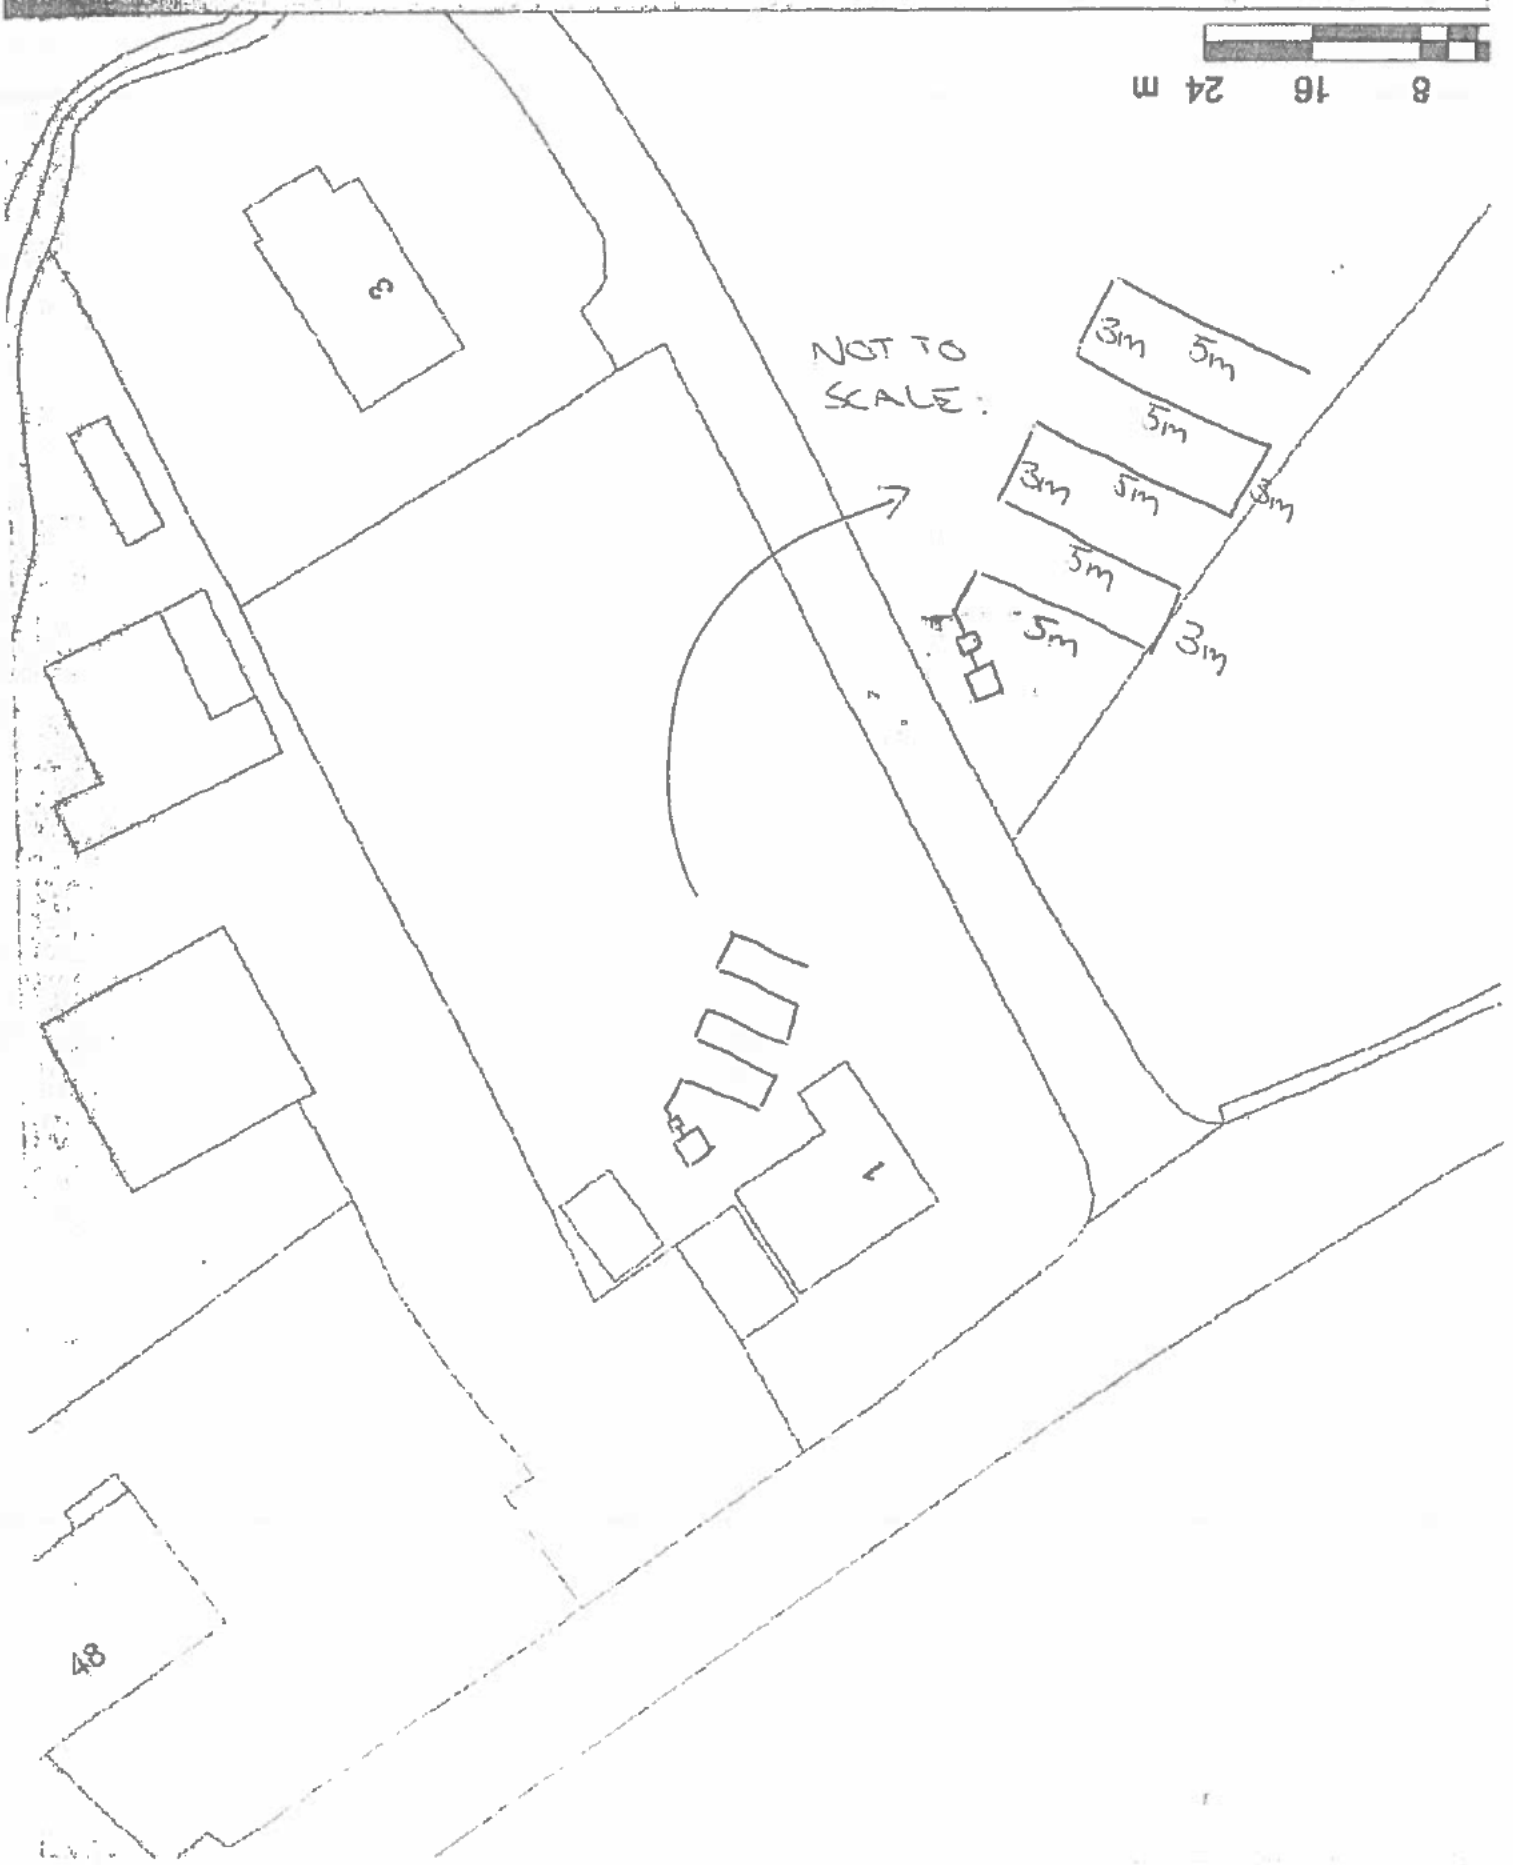




Land Registers of Northern Ireland

Date: 05 Jun 2007
County: Down
Folio: 732L
Scale: 1:2500
Our Ref: 2007/802976
Your Ref: Im/Williamson
Map Ref(s): 18402SE

Sheet 1 of 1

Key to/folio labels:
" - 732L

This map is for location purposes only. (Rule 14(1) of the Land Registration Rules (Northern Ireland) 1994 as amended by paragraph 18 of the Schedule to the Amendment Rules 2002). Folio boundaries are not guaranteed. (Section 64 of the Land Registration Act (Northern Ireland) 1970). The co-ordinates of Land Registry markings and Old features may have been affected by revisions of the OSM map subsequent to registration. This map has been prepared using the largest scale Land Registry map available for the area. Any future Donegal map should be based on the largest scale OS than Old Plan available for the area.
N.B. Folio boundaries are not conclusive unless so described on the title. See S64 of the Land Registration Act (NI) 1970. Where there is any doubt concerning boundaries, the original instrument or Documents should be inspected.
This copy map shows the location of the lands comprised in the title listed above.

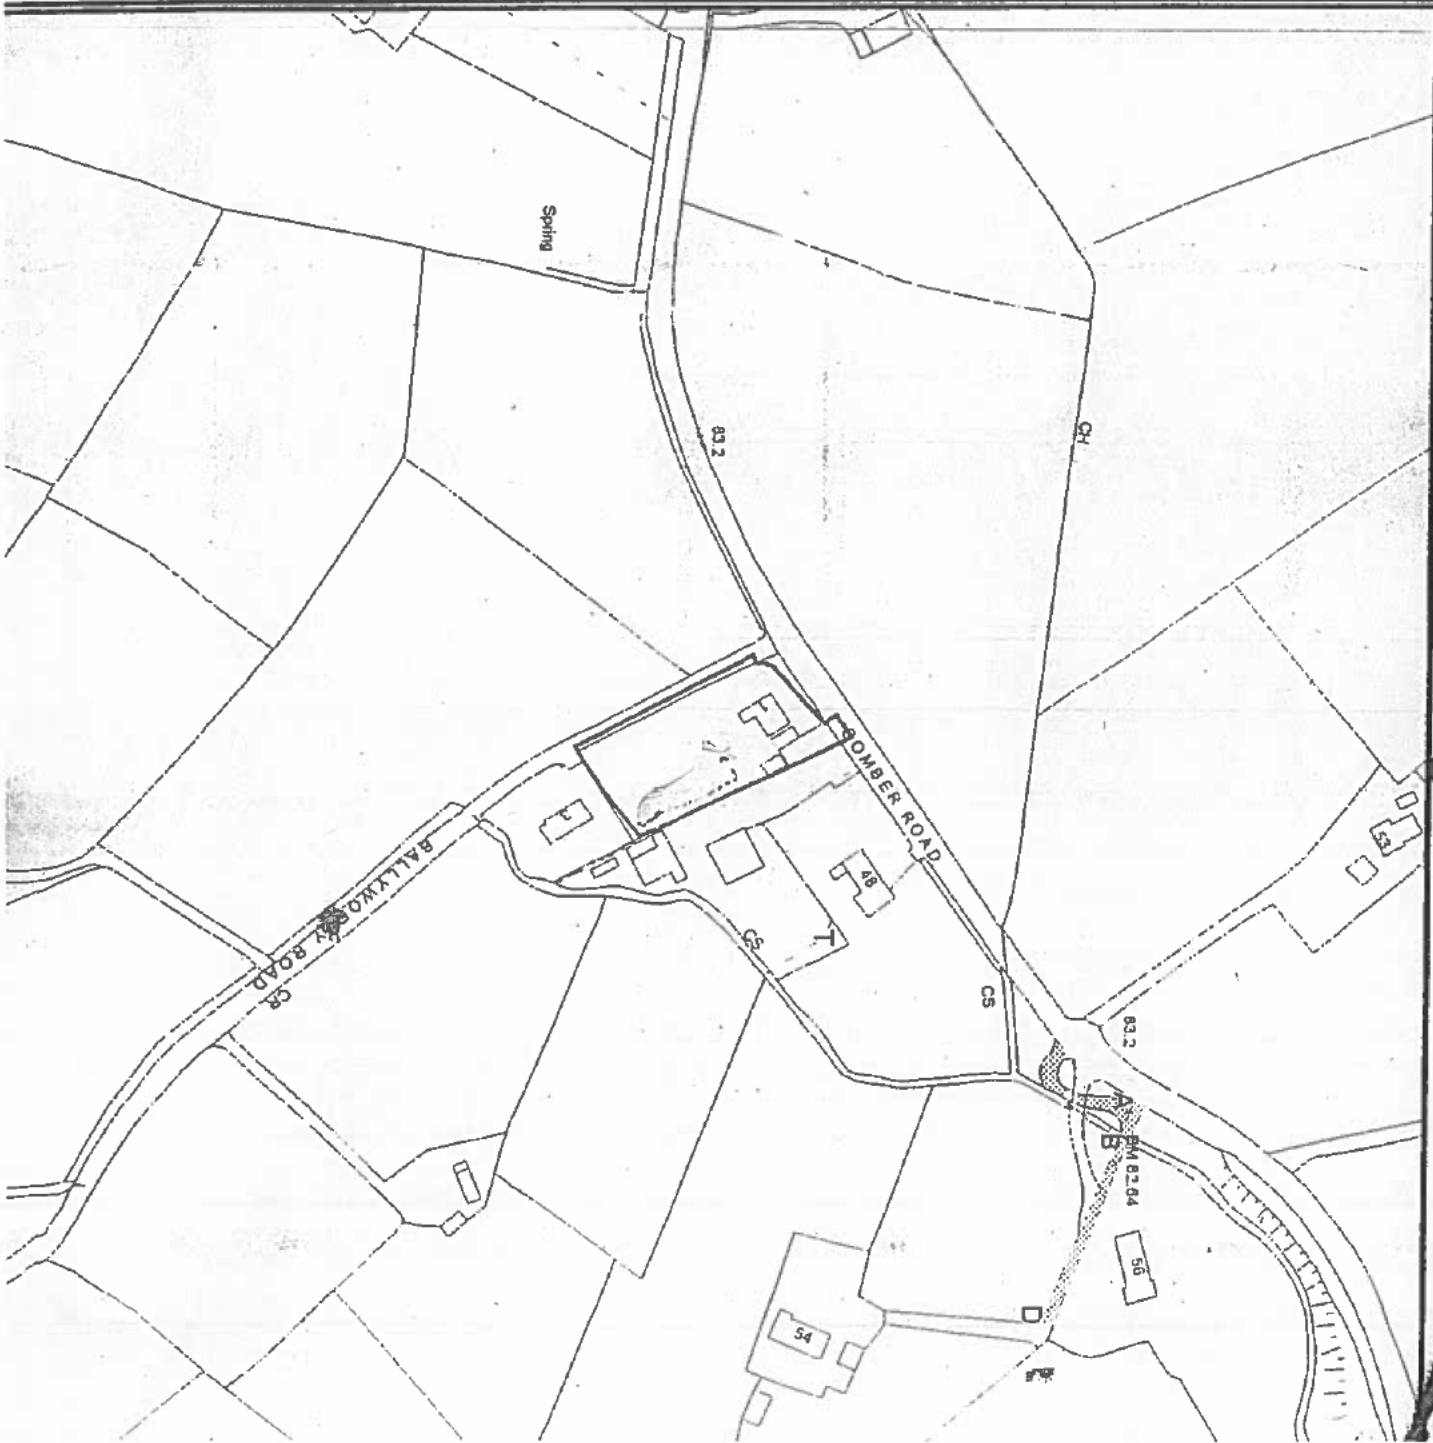

Application Review

Application Details

Application Number:	1020788	Application Date:	21/10/2022
Current Status:	Approved	Application Type:	Transfer of Ownership
Amount Due:	£58.00	Original Consent Number:	CN6027/2016
Payment Id:	pfm0u1rffc1i1re5756dic2a5u	Final Consent Number:	
		File Number:	NC2177/22_1

Payment Details

Amount Paid	£58.00	Payment Date:	10/24/2022 09:12:48
-------------	--------	---------------	---------------------

Agent Details

Agent Name:	[REDACTED]
Agent Address:	[REDACTED]
	[REDACTED]
	[REDACTED]
	[REDACTED]
	[REDACTED]
Telephone:	[REDACTED]
Email:	[REDACTED]

Applicant Details

Applicant Name:	[REDACTED]
Applicant Address	[REDACTED]
	[REDACTED])
	[REDACTED]
	[REDACTED]
	[REDACTED]
Telephone:	[REDACTED]
Email:	[REDACTED]

Site Details

Site Address: 1 BALLYWORFY ROAD
BALLYKEEL EDENAGONNELL (BLARIS)
HILLSBOROUGH
Co. Down
BT26 6LR

Easting: 326646

Northing: 359513

CONSENT NO: 2392/22/1

FILE NO: NC 2177/22_1

DEPARTMENT OF AGRICULTURE ENVIRONMENT & RURAL AFFAIRS

Water (Northern Ireland) Order 1999

Consent to Discharge of Effluent (Review)

Saju Thomas
1 Ballyworfy Road
Hillsborough
Co.Down
BT26 6LR

The Department of Agriculture, Environment & Rural Affairs in pursuance of the powers conferred on it by the Water (Northern Ireland) Order 1999 HEREBY CONSENTS to your making a discharge into the Underground Stratum at Easting 326636 and Northing 359512 in accordance with the original application dated 9 April 2009 and the review request dated 21 October 2022 in respect of a discharge of sewage effluent arising from a single domestic dwelling situated at 1 Ballyworfy Road, Hillsborough, Co.Down, BT26 6LR

SUBJECT TO the following conditions:

1. Should it subsequently be revealed that the sewage treatment system has not been accurately described in the application, this consent shall be considered voidable.
2. The effluent discharged to the underground stratum shall not:
 - (a) contain suspended solids in excess of 120 mgs per litre;
 - (b) exceed 1 cubic metre(s) per day;
3. All surface water shall be excluded from the system.
4. The tank shall be desludged at least once every year.

CONSENT NO: 2392/22/1

FILE NO: NC 2177/22_1

DEPARTMENT OF AGRICULTURE ENVIRONMENT & RURAL AFFAIRS

Water (Northern Ireland) Order 1999


Consent to Discharge of Effluent (Review)

5. Facilities shall be available for sampling the final effluent.
6. The discharge shall consist only of sewage effluent.
7. The effluent shall be discharged into a sub-surface irrigation system, sufficient to ensure effective dispersal within the sub-strata.
8. The sampling point shall be at the purpose built chamber immediately after the septic tank.


INFORMATIVE

This consent, as transferred to a new holder, contains the same conditions as when the consent was originally issued. The Department reserves the right to review and where required, vary, consent conditions, under schedule 1, para 5 of the Water (NI) Order 1999.


***Dated this 3rd day of November 2022
Northern Ireland Environment Agency
Water Regulation Team
17 Antrim Road
Lisburn
Co Antrim
BT28 3AL***

 

.....
AUTHORISED OFFICER

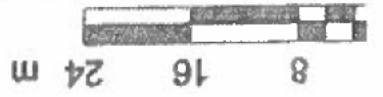

NOT TO
SCALE:

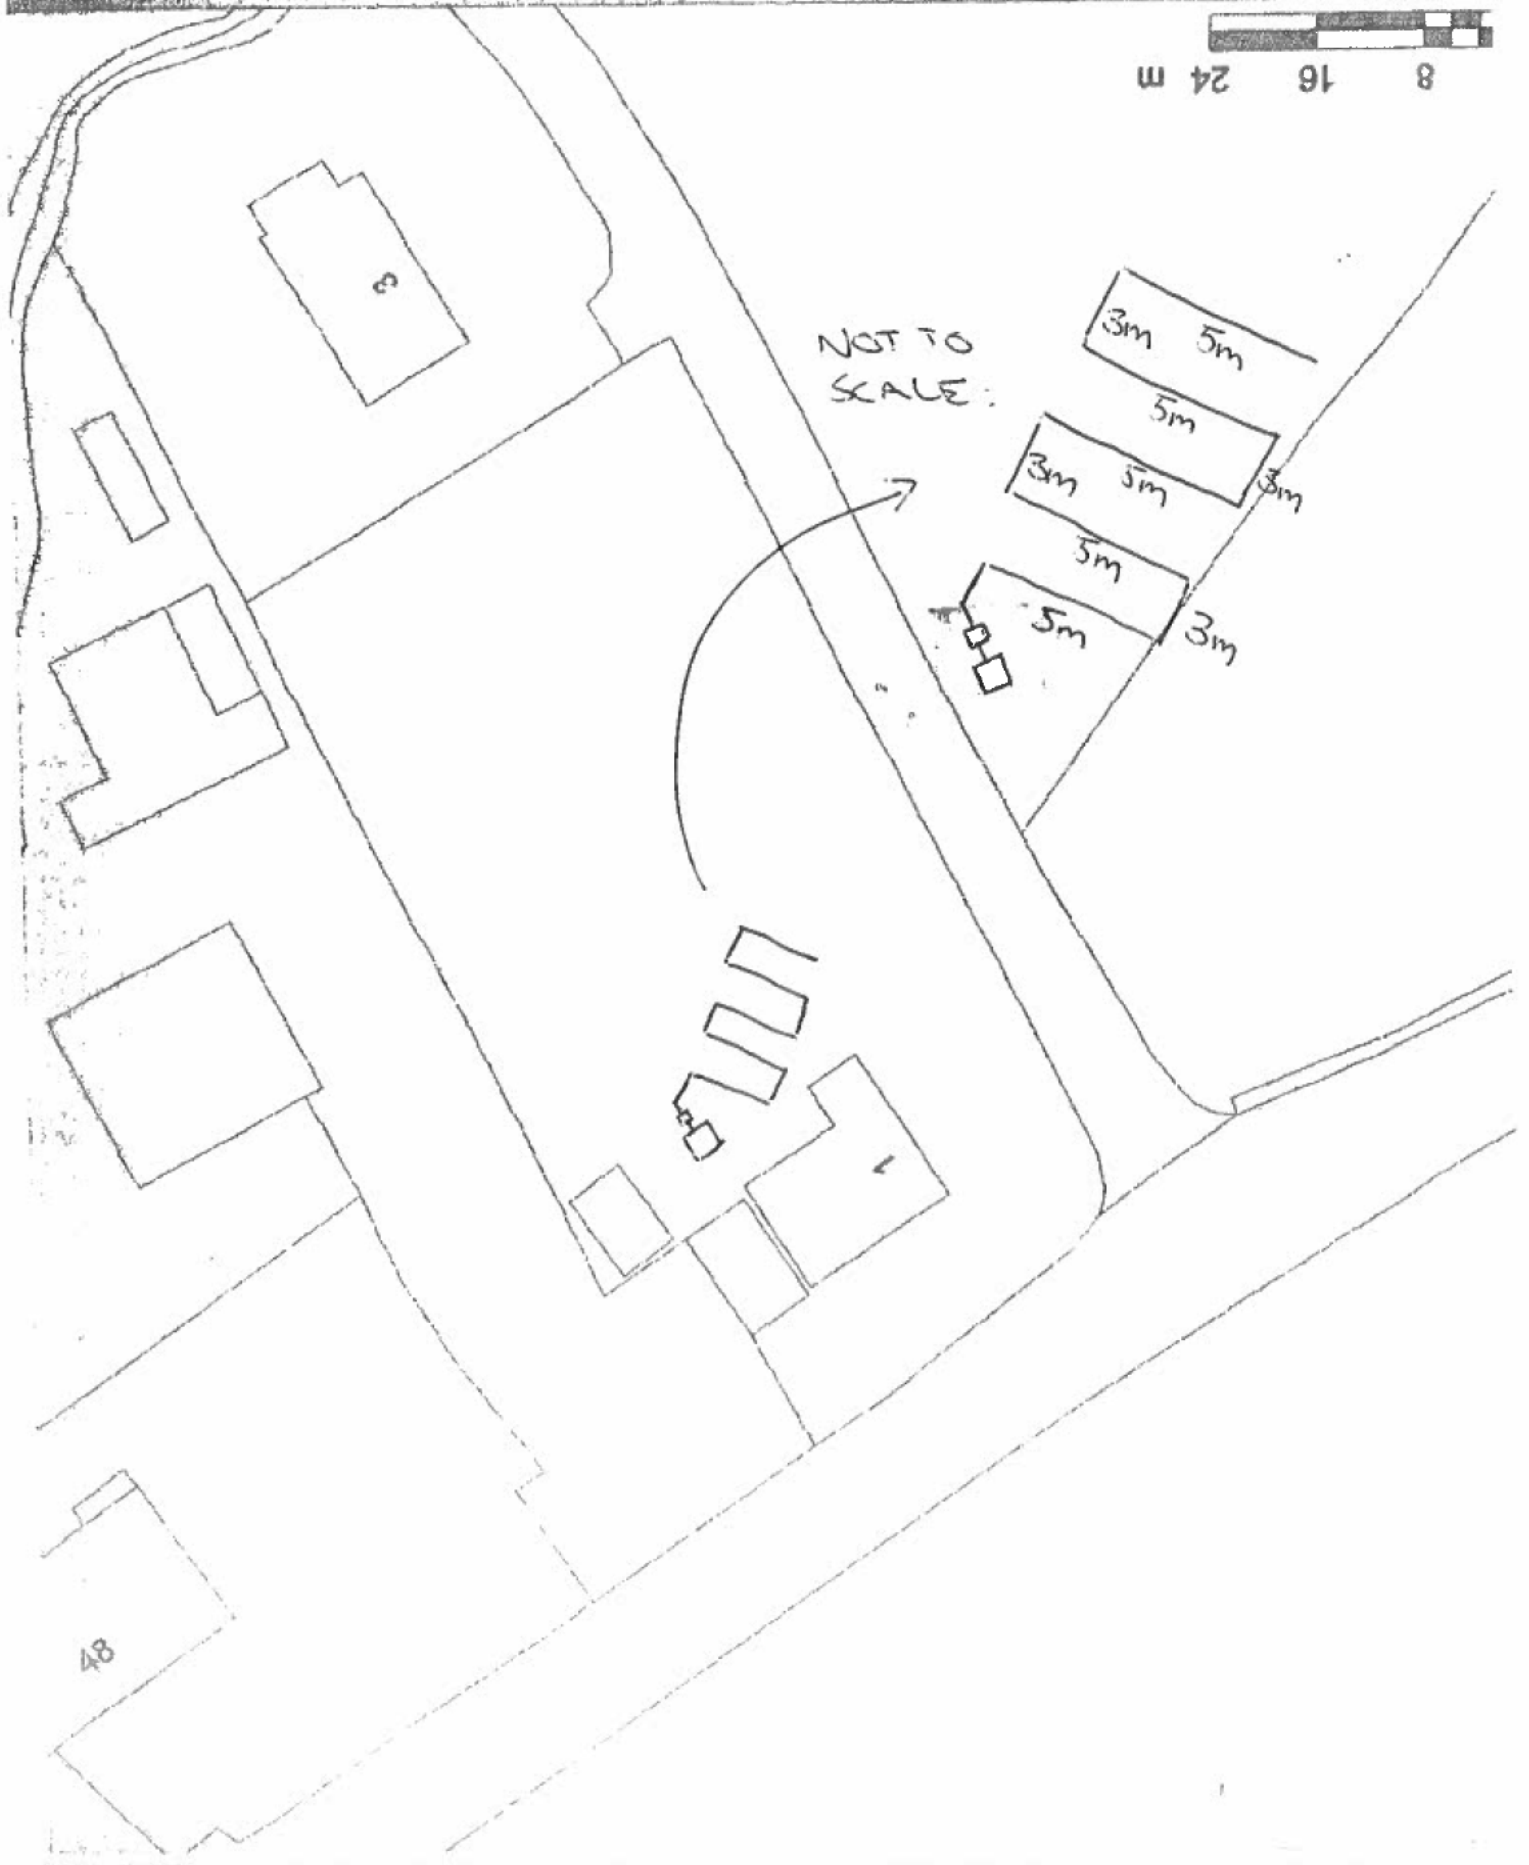



Land Registers of Northern Ireland

Date: 05 Jun 2007
County: Down
Folio: 732L
Scale: 1:2500
Our Ref: 2007/302976
Your Ref: InWilliamson
Map Ref(s): 18402SE

Sheet 1 of 1

Key to folio labels:

A - 732L

This map is for location purposes only (Rule 14(1) of the Land Registration Rules (Northern Ireland) 1994 as amended by paragraph 18 of the Schedule to the Amendment Rules (Northern Ireland) 2000). Folio boundaries are not guaranteed (Section 64 of the Land Registration Act (Northern Ireland) 1970). The co-incidence of Land Registry markings and OSNI features may have been affected by revisions of the OSNI map subsequent to registration. This map has been prepared using the largest scale Land Registry map available for the area. Any future OSNI map should be based on the largest scale OSNI map available for the area.
N.B. Folio boundaries are not conclusive (unless so described on the folio). See S54 of the Land Registration Act (NI) 1970. Where there is any doubt concerning boundaries, the original instrument or documents should be inspected.
This copy map shows the location of the lands comprised in the folio listed above.

