



N



BANAGHER PROPOSED ROADLINE

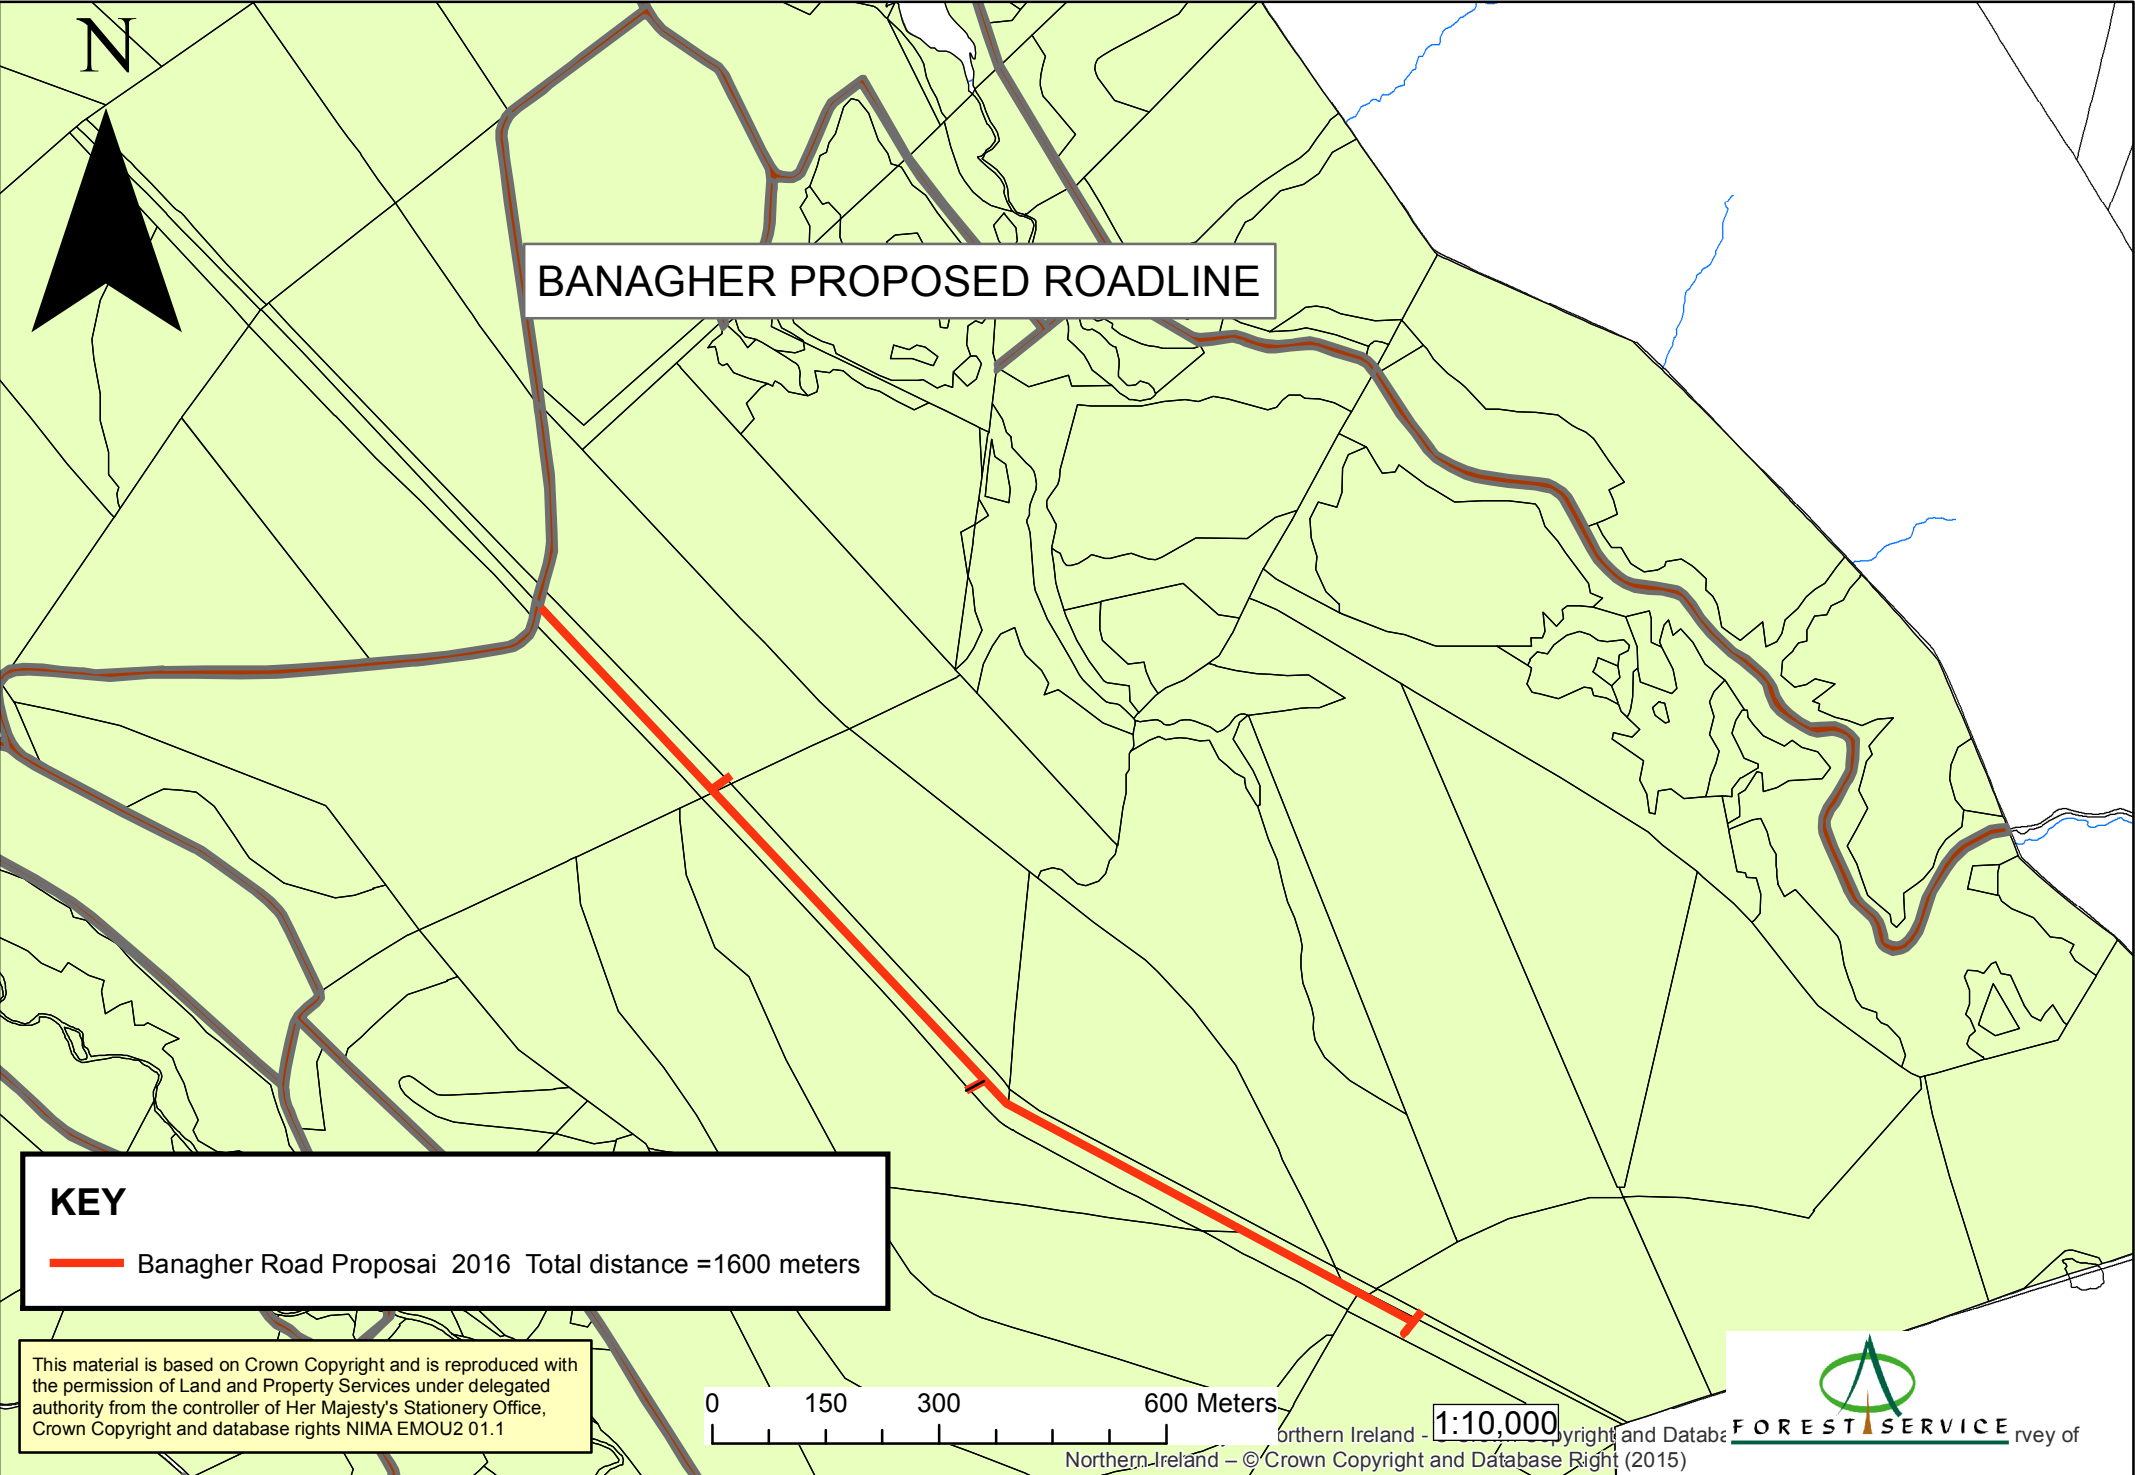

KEY

 Banagher Road Proposal 2016 Total distance =1600 meters

This material is based on Crown Copyright and is reproduced with the permission of Land and Property Services under delegated authority from the controller of Her Majesty's Stationery Office, Crown Copyright and database rights NIMA EMOU2 01.1



1:10,000