


Plan of Pontoon
Scale 1:50

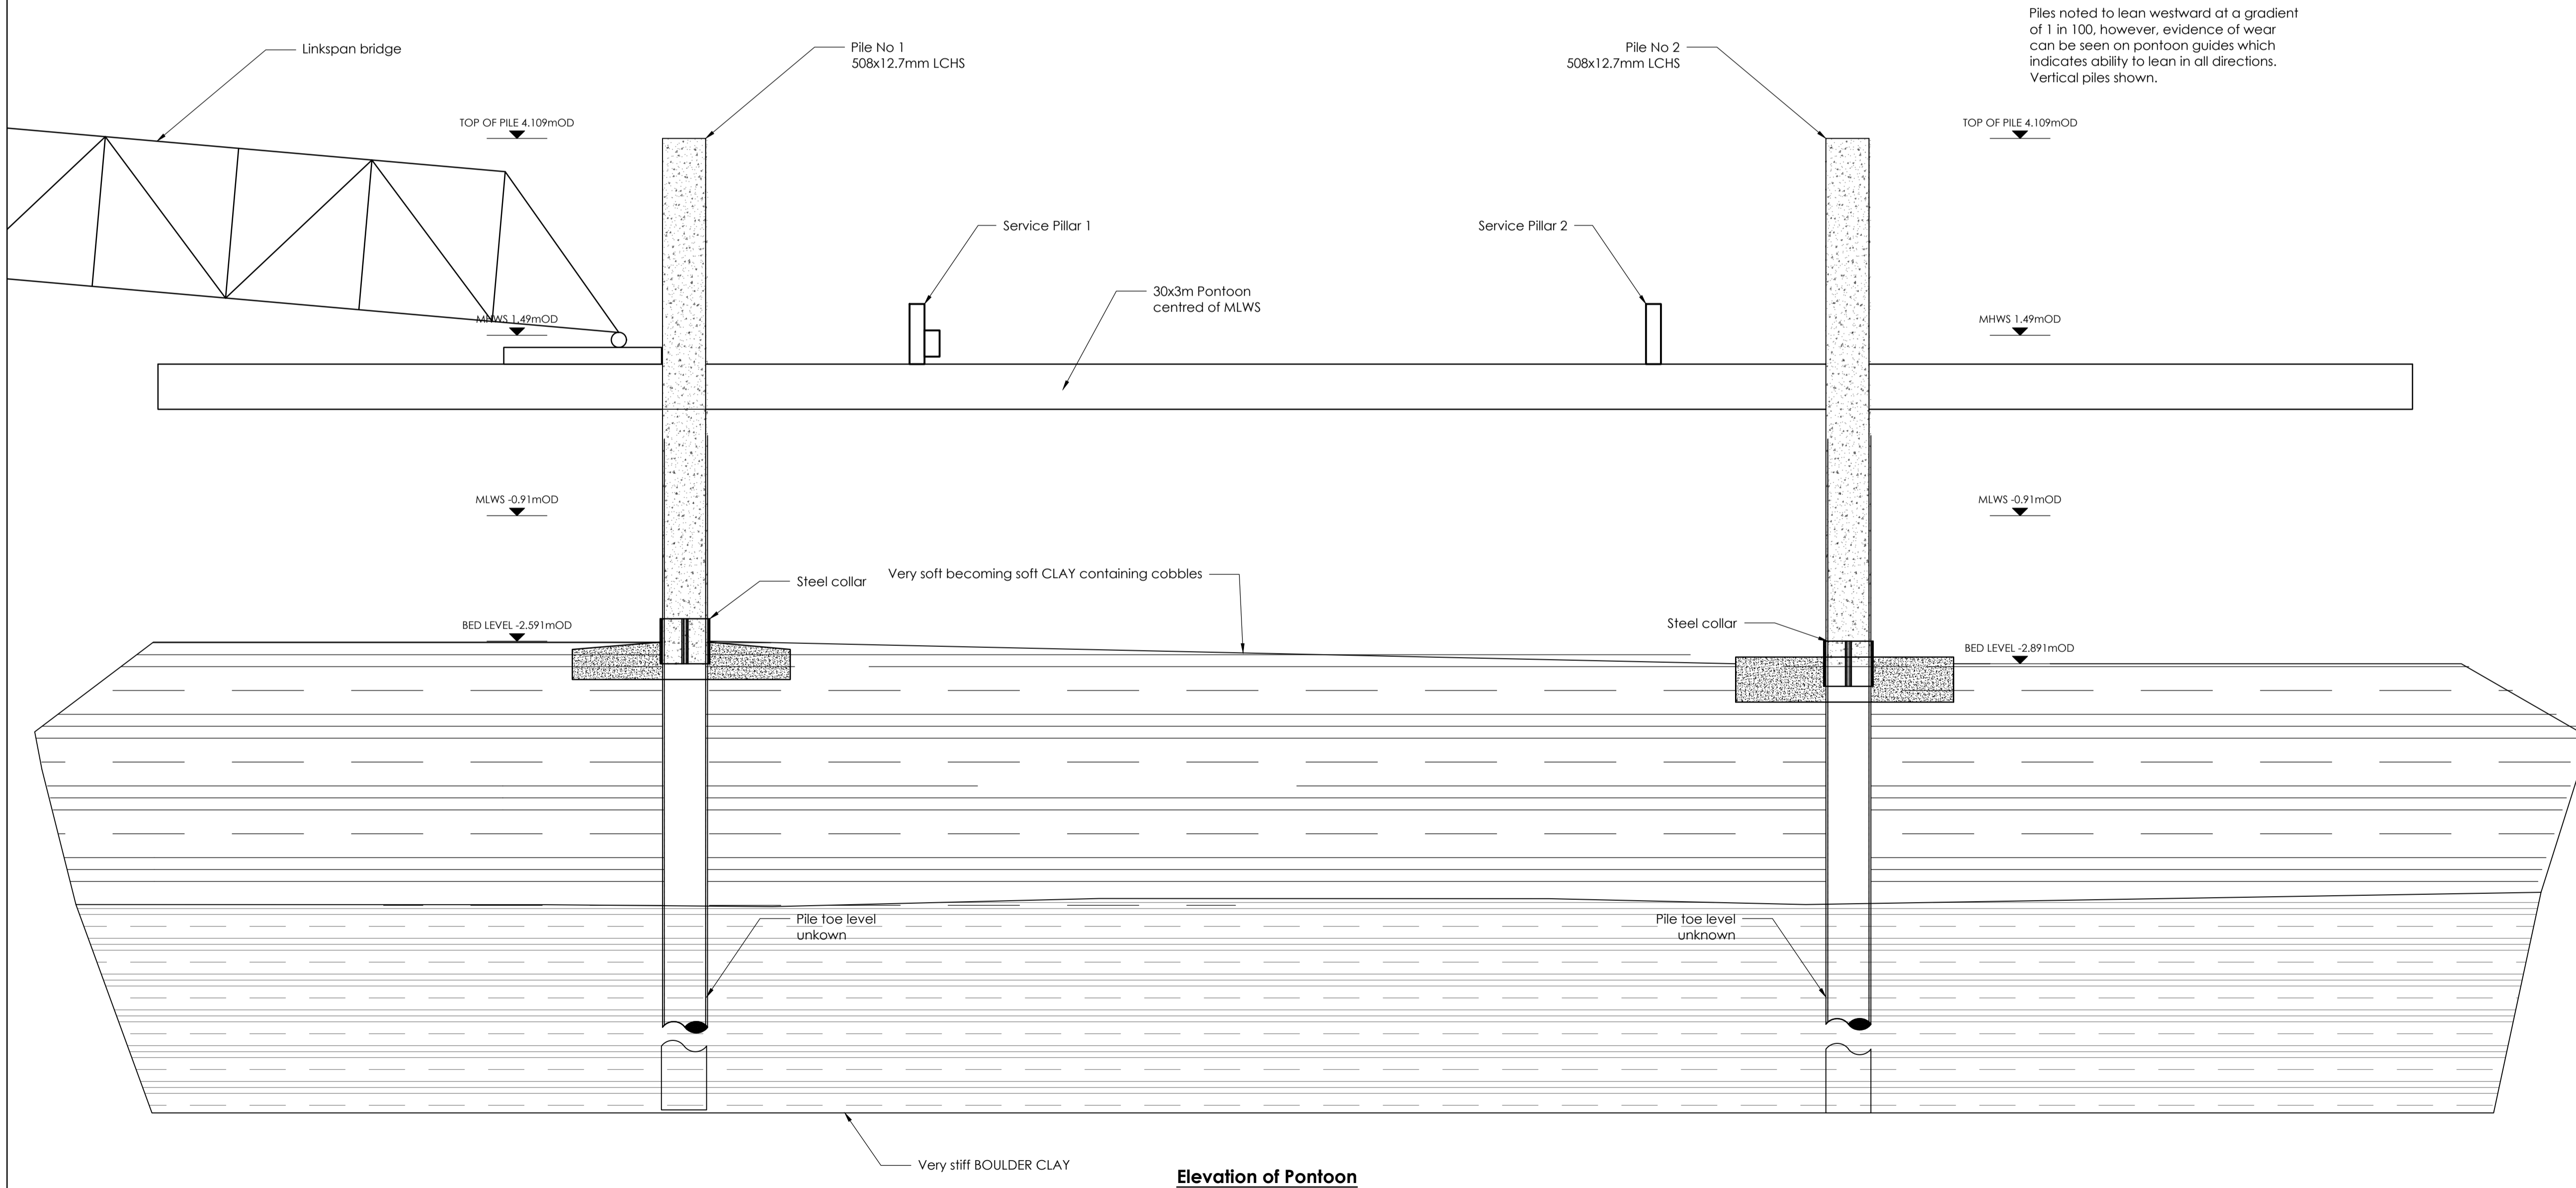

Elevation of Pontoon
Scale 1:50

Rev	Date	Drawn By	Appr. By	Description

AMPHORA CONSULTING

25 Crescent Business Park, Lisburn, Co. Antrim, BT28 2GN

Project
SLYC Pontoon Piles

Drawing Title
10001 - Existing Pontoon and Pile Plan & Sections

Scale(s) @ A1
As Shown

Drawn By
[Redacted]

Date Drawn
2/18/2024

Status
S Structural

AMP Project No.
160-AMP-01

Drawing Reference

Project	Company	Zone	Level	Type	Disc.	Number	Revision
160	- AMP	- XX	- 02	- DR	- S	- 10001	- 02