




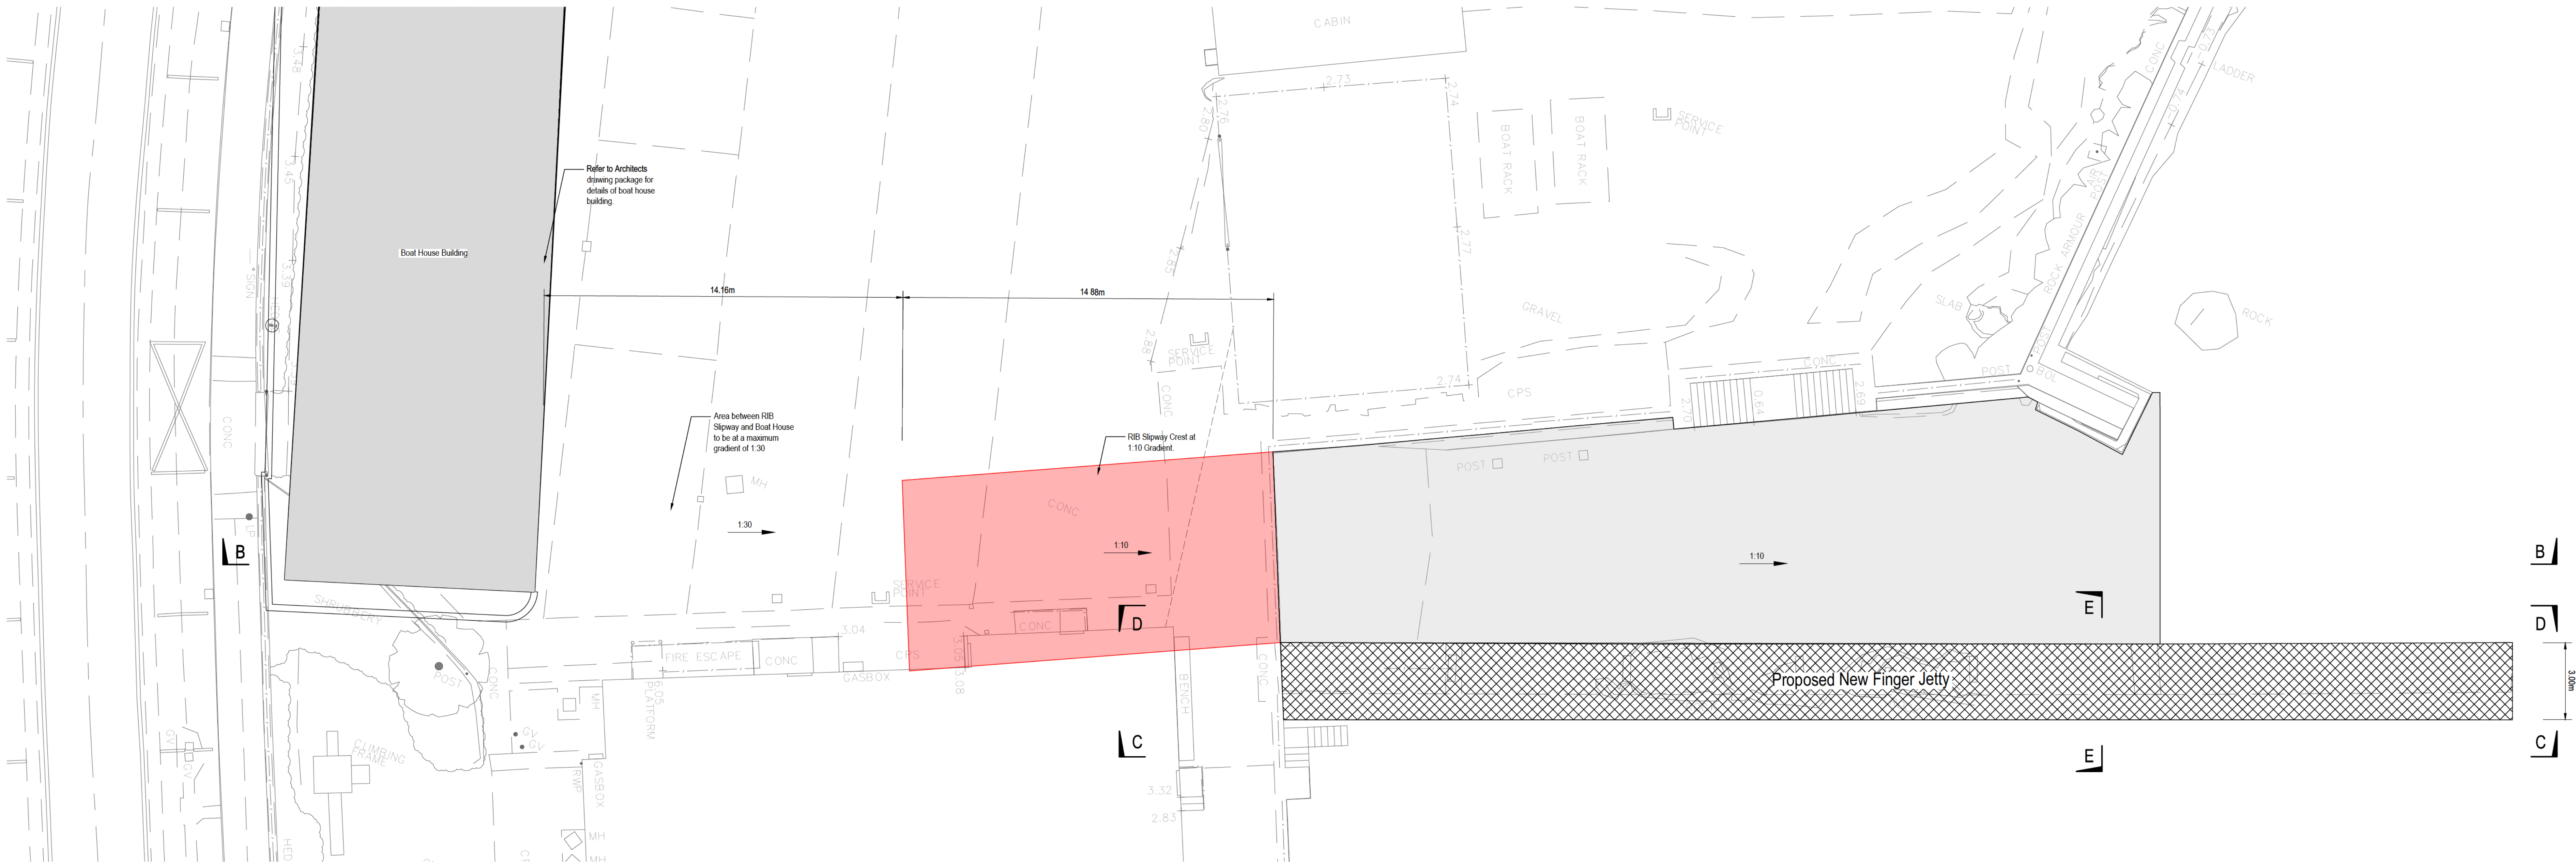


Concept Rib Slipway Option 4 - Plan [1:100]

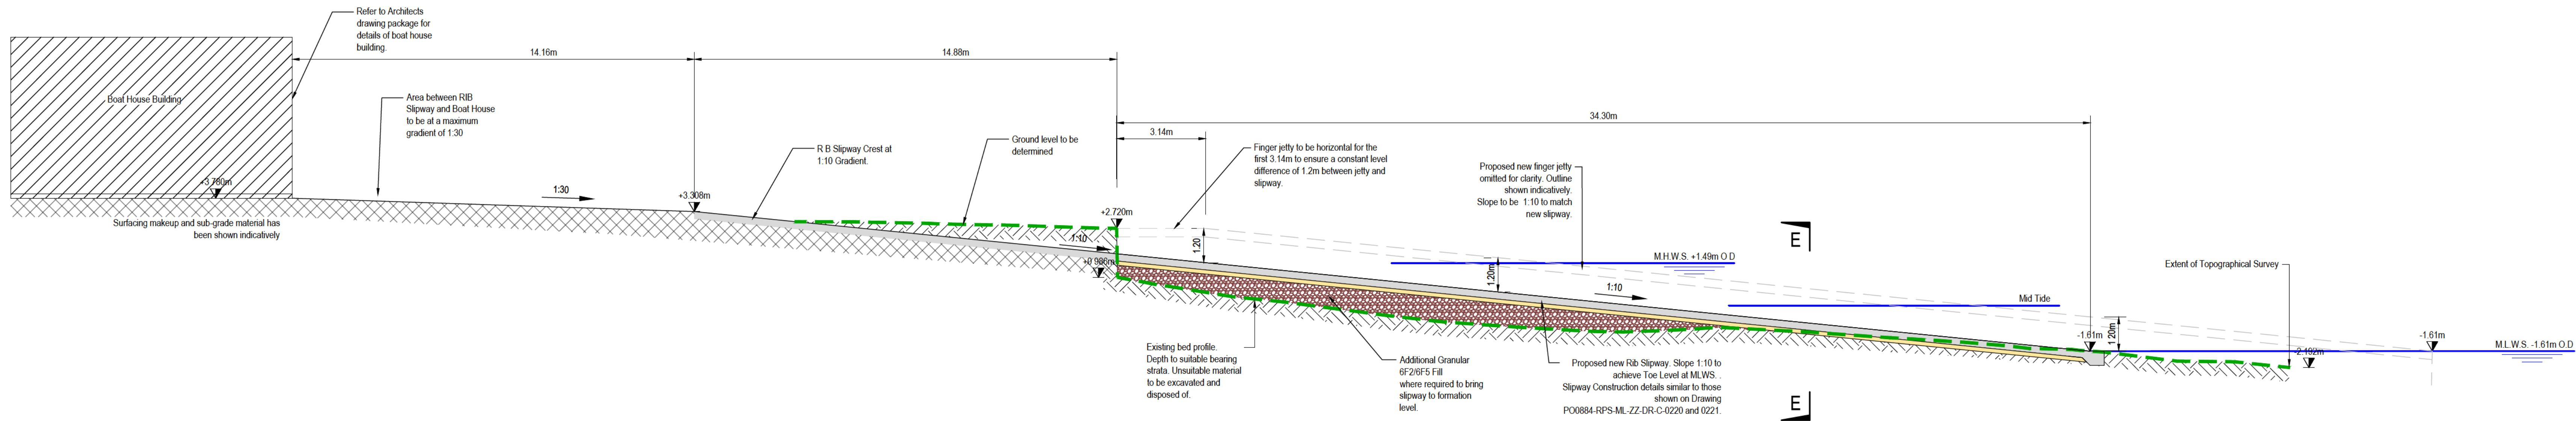


Section B-B - Concept Rib Slipway with Toe Level at LAT [1:100]

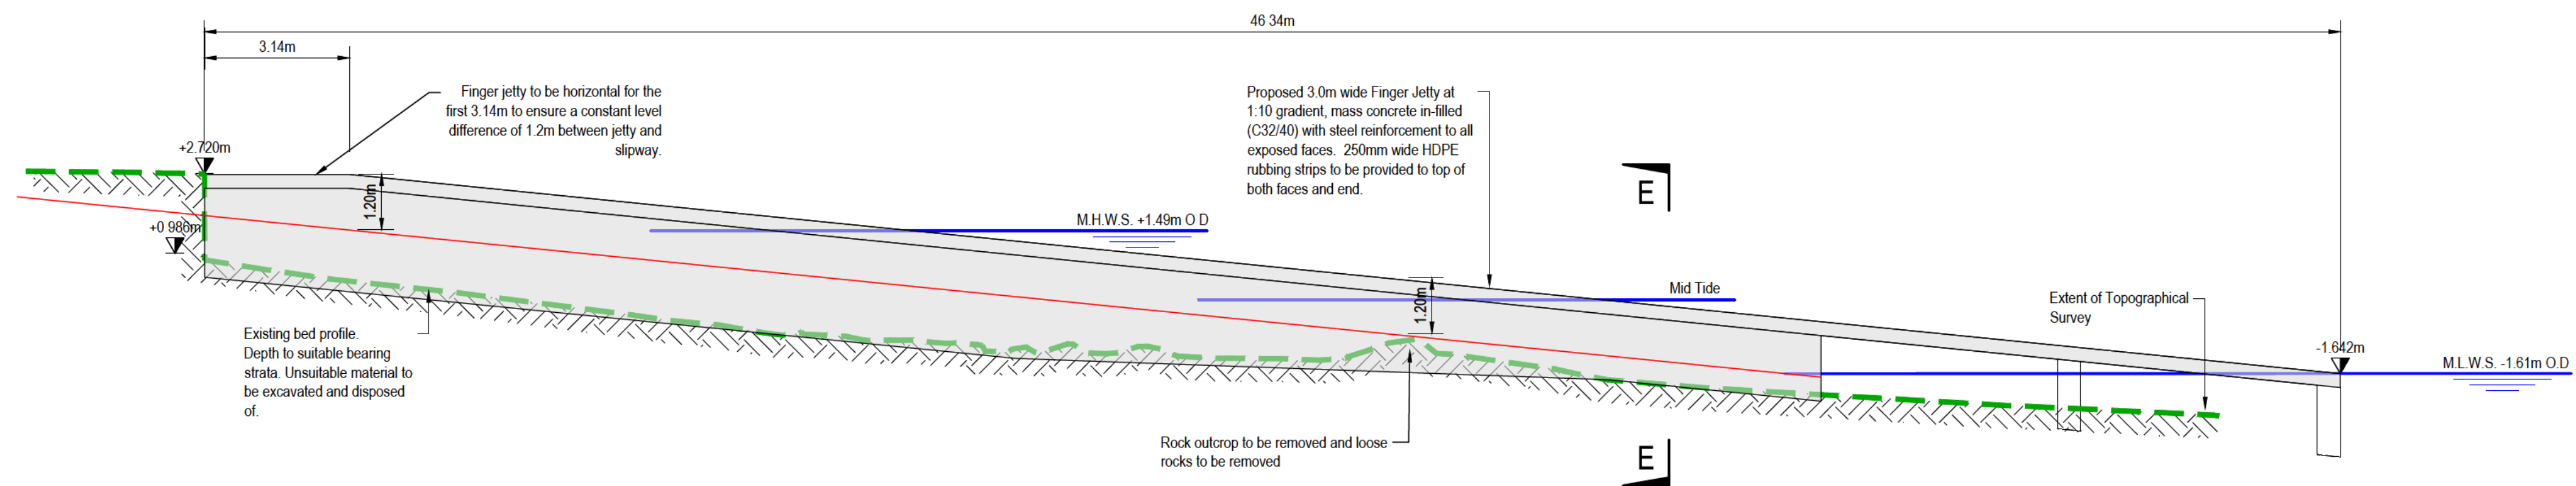

Finger Jetty Southern Elevation C-C [1:100]

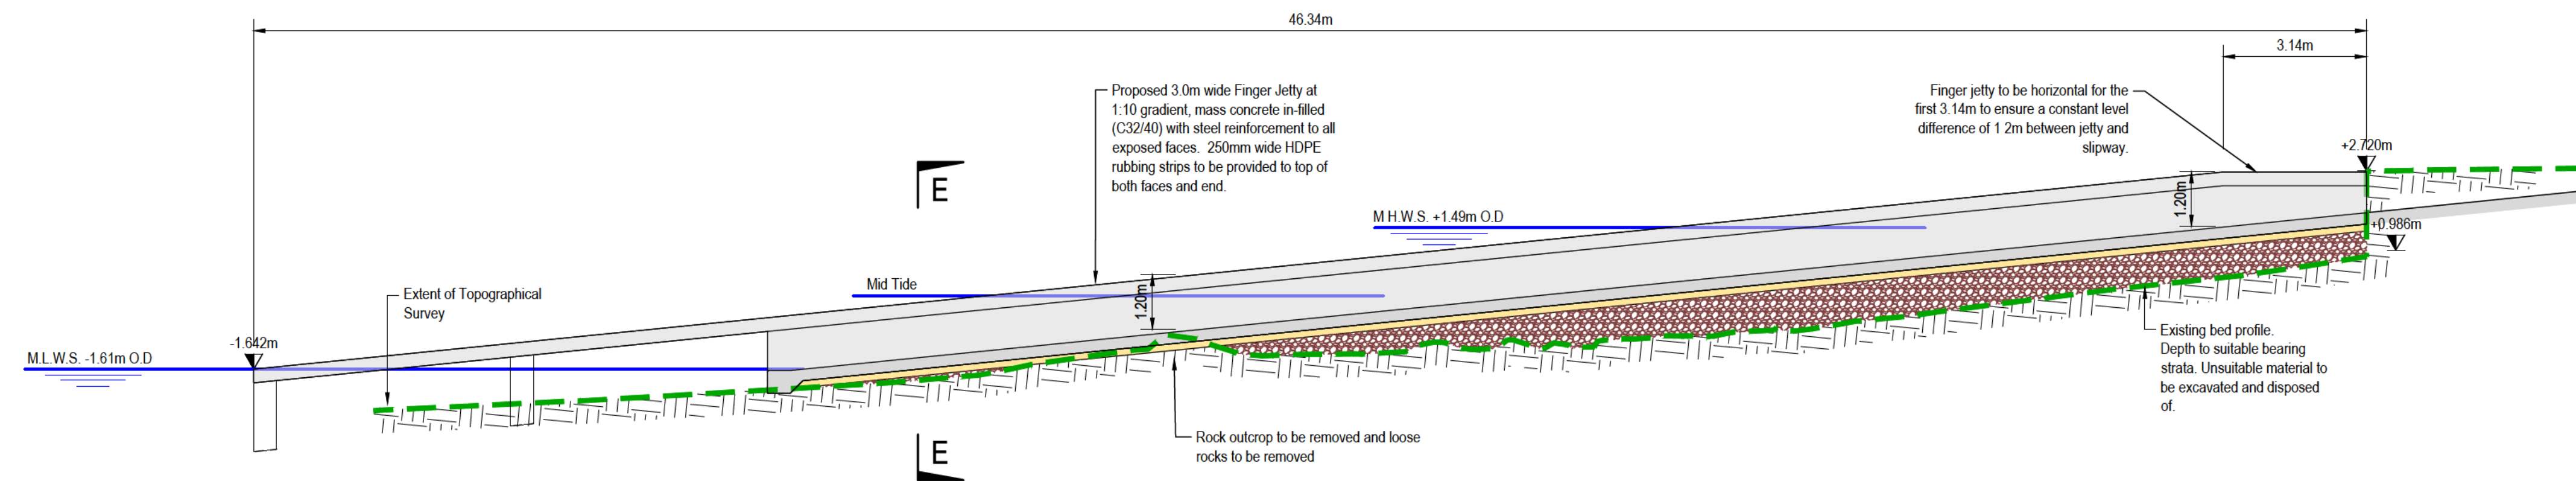

Finger Jetty Northern Elevation D-D [1:100]

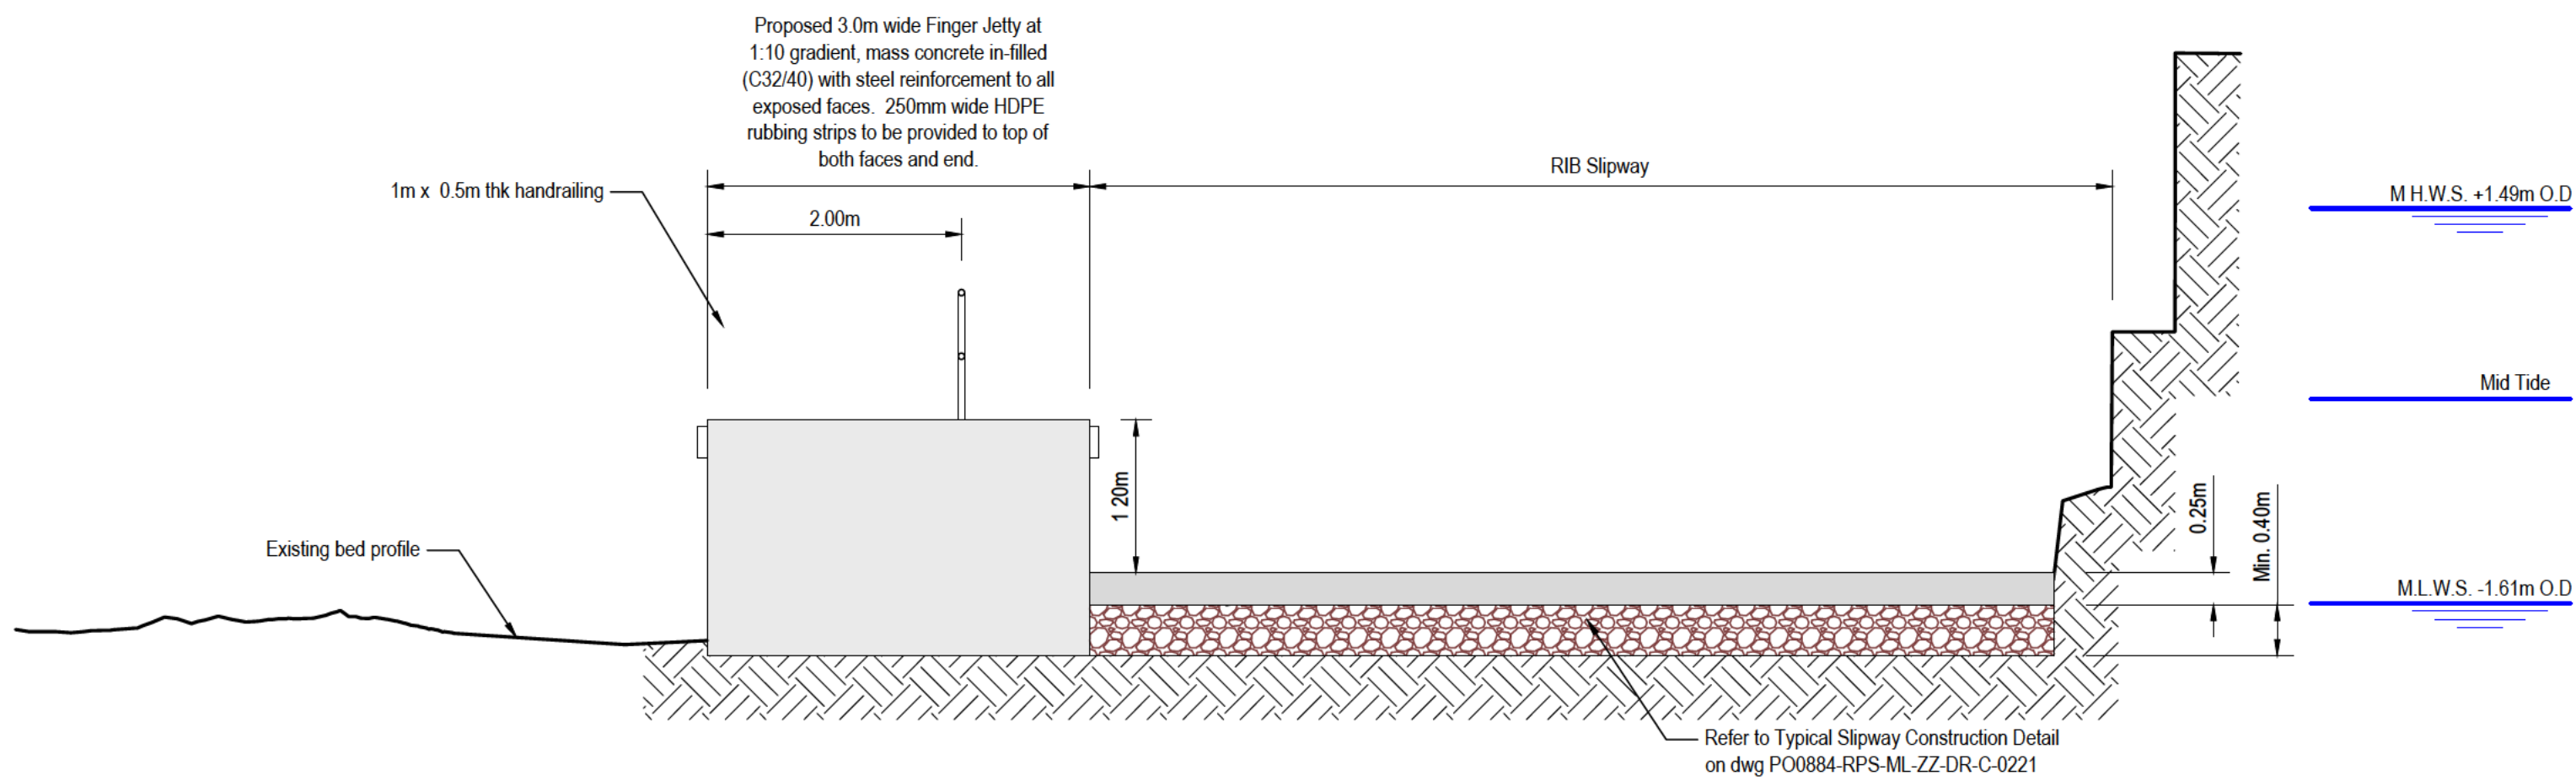

Section E-E [1:50]

- NOTES**
- Verifying Dimensions**
The contractor shall verify dimensions against such other drawings or site conditions as pertain to this part of the work.
 - Existing Services**
Any information concerning the location of existing services indicated on this drawing is intended for general guidance only. It shall be the responsibility of the contractor to determine and verify the exact horizontal and vertical alignment of all cables, pipes, etc. (both underground and overhead) before work commences.
 - Issue of Drawings**
Hard copies, pdf and ppt will form a controlled issue of the drawing. All other formats (jpeg, dxf etc.) are deemed to be an uncontrolled issue and any work carried out based on these files is at the recipient's own risk. RPS will not accept any responsibility for any errors arising from the use of these files, either by human error by the recipient, listing of un-dimensioned measurements, compatibility issues with the recipient's software, and any errors arising when these files are used to aid the recipient's drawing production, or setting out on site.
 - Datum, Ordinance Datum**
 - Concrete Additives**
Concrete placed beneath mid tide to contain a hardener additive. Concrete placed beneath MLWS to contain an anti-washout additive.

Legend	
	New Slipway including demolition of existing surface
	New Slipway
	New Finger Jetty
	Existing Ground
	Granular 6F26F5 Fill
	RIB Slipway
	MOT Type 1
	Concrete In-filled Jetty

C06	Boat house amended	P.M.	30/07/2026
C05	RIB Slipway Alignment Adjusted	E.H.	09/07/2026
C04	Finger Jetty Construction Amended	E.H.	01/06/2026
C03	Issued for ML Application	E.H.	23/04/2026
C02	Slipway extended & Boat House added	P.M.	24/09/2025
C01	Issued for DAERA PAD	P.M.	08/07/2025
rev	amendments	check	date

TETRA TECH	RPS
Elmwood House 74 Boucher Road Belfast BT12 6EJ	T +44 (0) 28 90 667914 F +44 (0) 28 90 668298 W www.rpsgroup.com/ireland E ireland@rps-tetratech.com

Client
Ards and North Down
Borough Council

Project
Ballyholme Yacht Club

Title
RIB Slipway & Finger Jetty Plan and
Sections

Project Number
PO0884

Sheet Size
A0

Drawing Scale
As Shown

Drawing Number
PO0884-RPS-ML-ZZ-DR-C-0222

Drawn By

Status
A1

Revision
C06

Checked By

Approved By

Date
07/11/2024