


Rev.	Date	By	Check	Details	Appr.
P01	23/07/26	PDB	JW	First Issue	RH

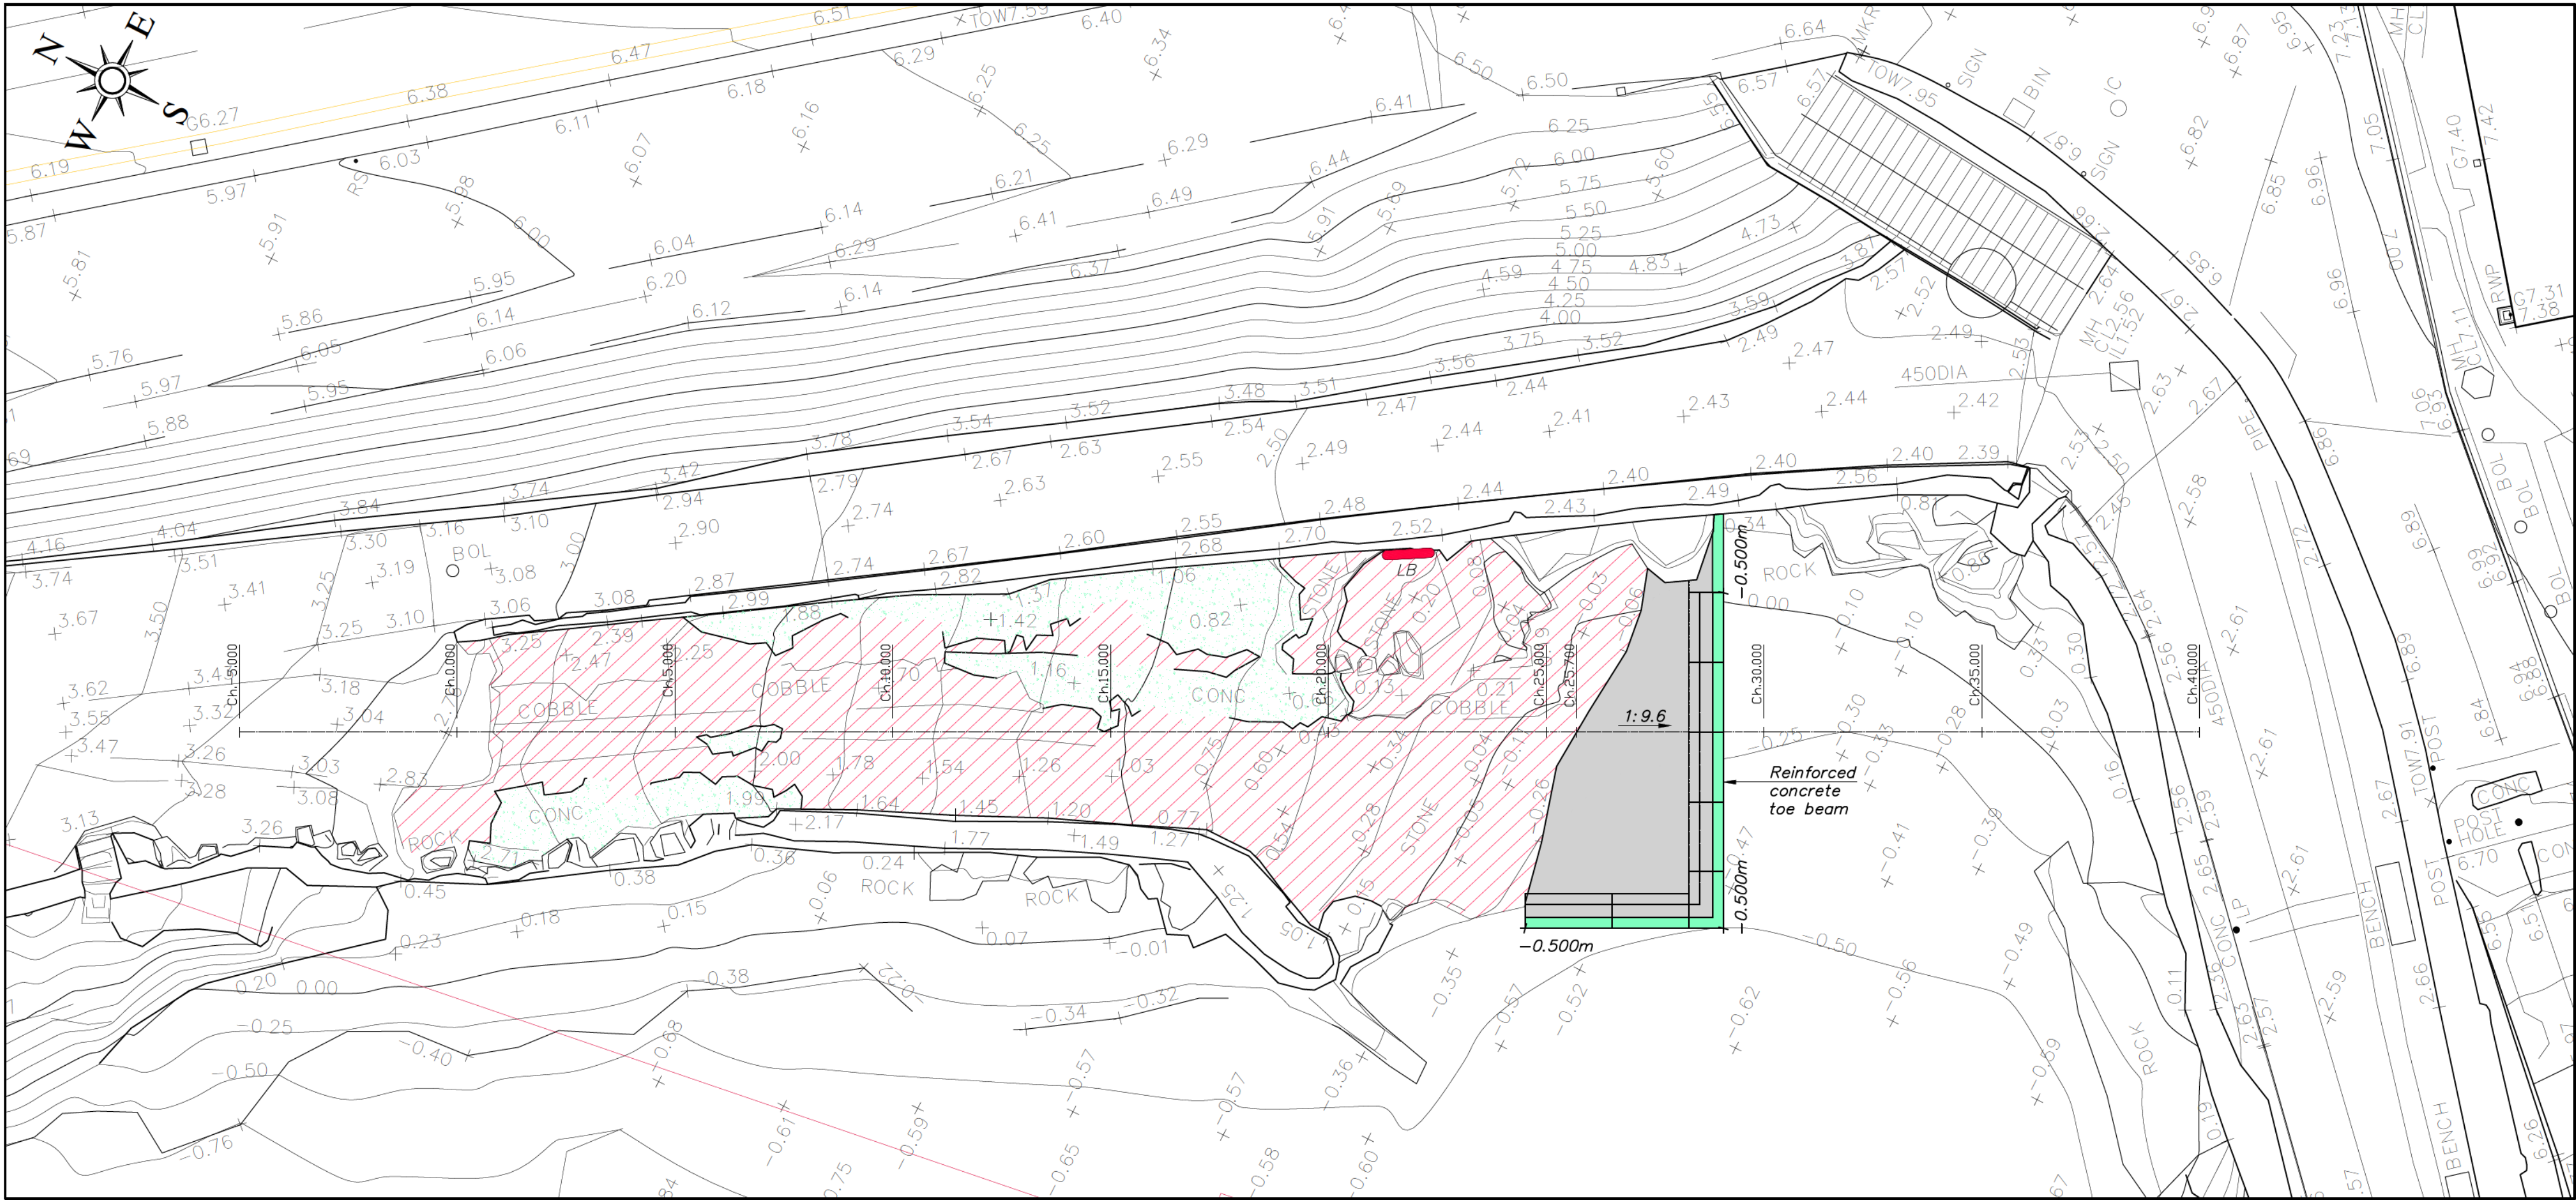

Proposed Slipway Plan
1:100

Slipway Repair and Re-Pointing Notes:

- Existing concrete patches shall be broken out and replaced with basalt flagstones / cobblestones to match existing.
- Existing loose flagstones shall be lifted and re-bedded.
- All areas of the slipway identified on the drawing shall be re-pointed.
- Bedding Mortar shall be Steintec Tuffset G or equal approved.
- Jointing Mortar shall be Steintec Tuffset G or equal approved mixed in accordance with the Manufacturer's Instructions.

Notes:

- All levels in metres to Ordnance Datum (OD) unless otherwise noted.
- All dimensions in mm unless noted otherwise.
- Ordnance datum (OD) at Portrush Harbour is 1.24m above Chart Datum (CD).

Tide Levels OD:

	+0.00m OD
MHWS	= +0.86m OD
MLWS	= -0.74m OD

PRELIMINARY DRAWING


Project Title:

OLD SLIPWAY
PORTRUSH HARBOUR

Drawing Title:

PROPOSED SLIPWAY PLAN AND
LONGITUDINAL SECTION

Client: CC&GBC	Drawn by: █	Date: March 2023
Project Number: -	Checked by: █	Scales: 1:100
Doran Project Number: 221063C	Approved by: █	Sheet Size: A1 Uniclass: PM_40_40
Drawing Number: 221063C-DCL-MCL-XX-D-C-0201	Revision: P01	STATUS: S4

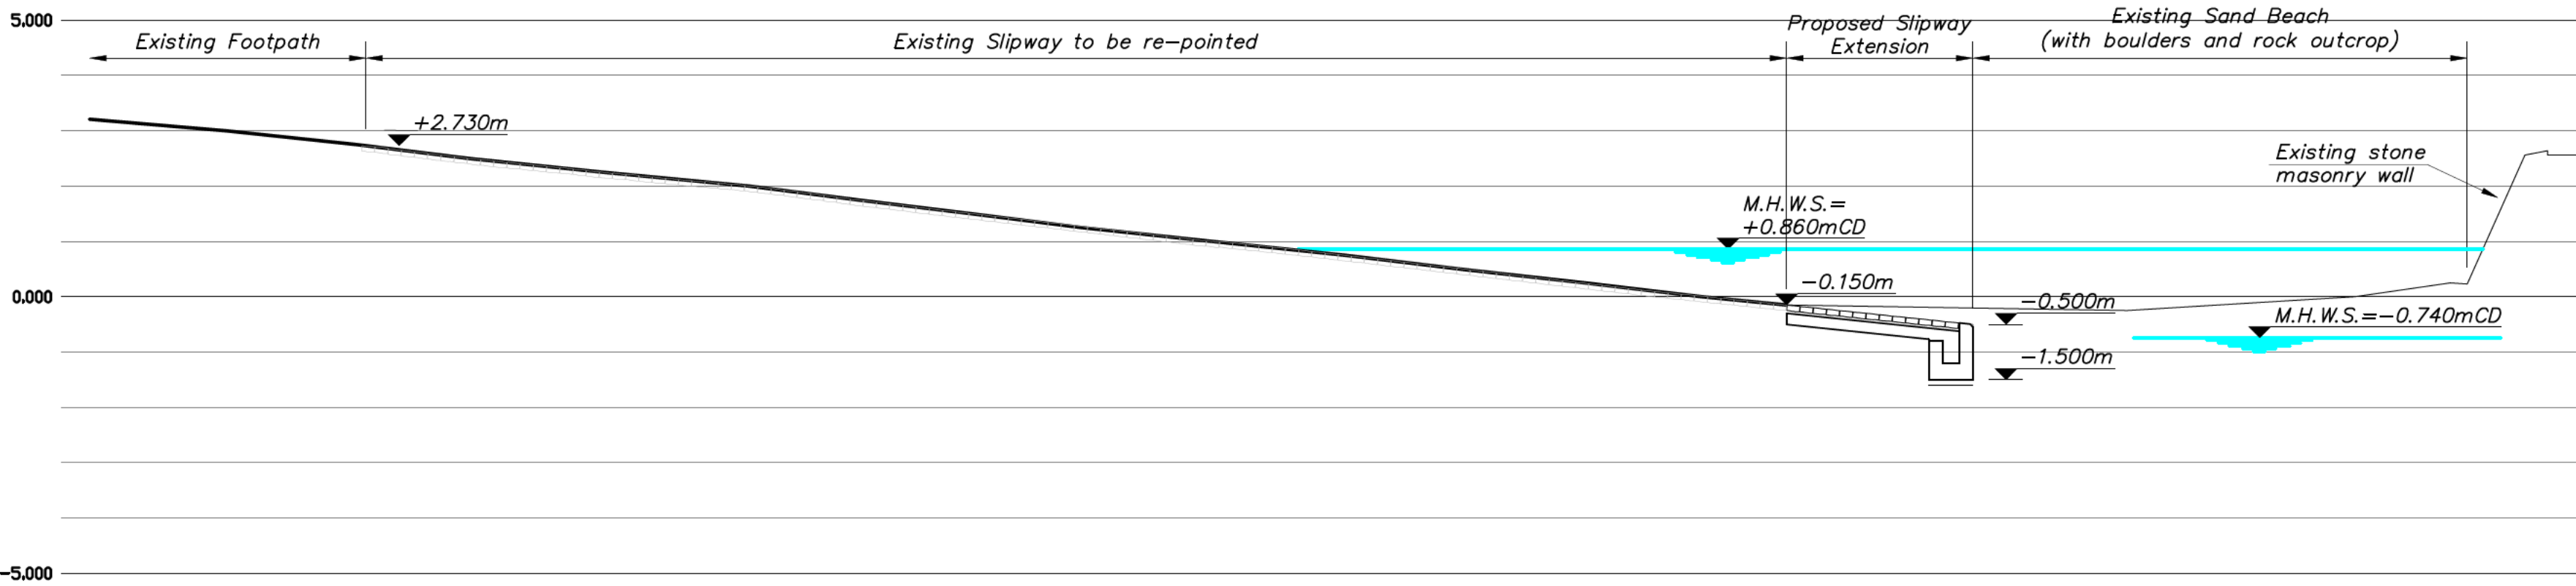

CHAINAGE	3,209	-5,000	</
----------	-------	--------	--	--	----

Proposed Longitudinal Section
Along Slipway Centre Line
1:100