


Temporary Emergency Overflow – Plan  
1:20

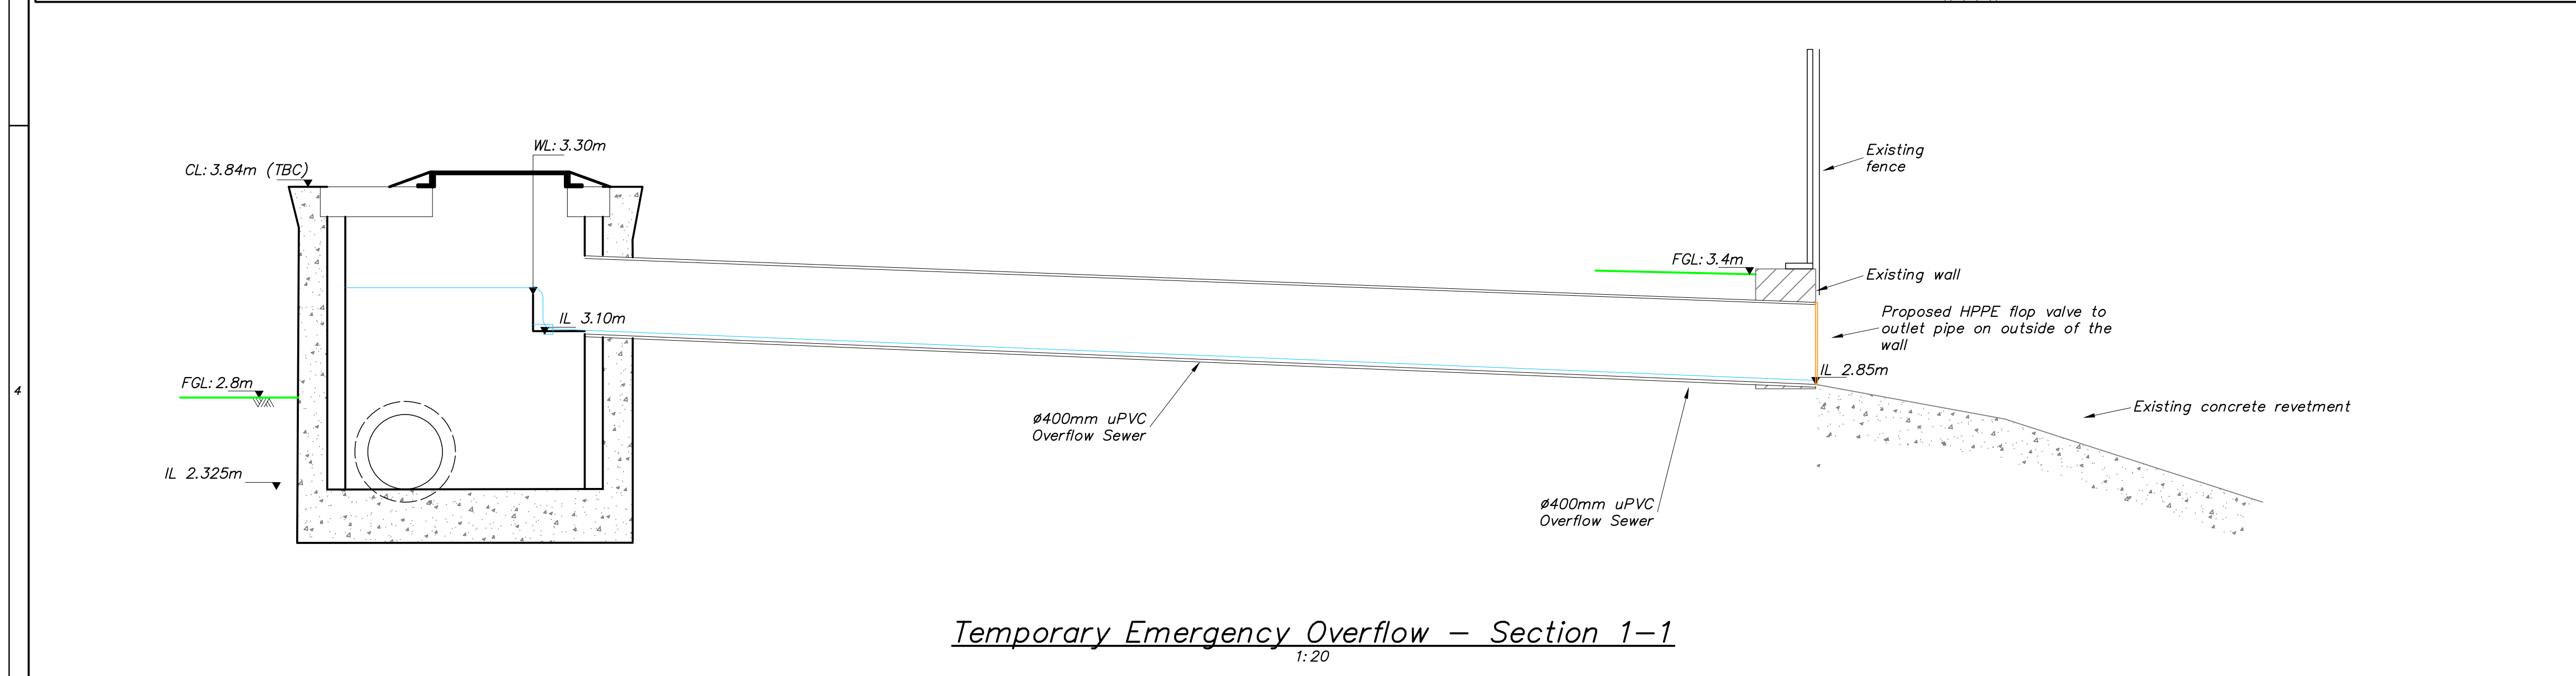

Temporary Emergency Overflow – Section 1-1  
1:20

Rev.	Date	By	Check	Details	Appr.
A	18-08-23	RPE	JRM	levels adjusted	LM
B	12-09-23	RPE	JRM	Temporary overflow arrangement changed	LM

**Notes**  
 1. This drawing to be read in conjunction with all relevant Engineers Drawings and documentation.  
 2. All levels in metres to Belfast Ordnance Datum.  
 3. All dimensions in mm unless noted otherwise.

Status	Date	By	Check	Drawing Status Details	Appr.
B	12/09/23	RPE	JRM	Temp Overflow chamber altered	LM
A	19/08/23	RPE	JRM	Levels Adjusted	LM

**PRELIMINARY DRAWING**

Project Title:  
Greenisland WWTW

Drawing Title:  
Temporary Emergency Outfall Plan & Section

Client/Architect: NIWater  
 Drawn by: ACC Date: August 2023  
 Checked by: JRM Scales: 1:20  
 Approved by: LAM Sheet Size: A1

Project Number	Orig.	Zone	Level	Type	Disc.	Number	Revision
231068	DC	ZZ	XX	DR	C	001	B

**Doran CONSULTING**  
 DELIVERING ENGINEERING EXCELLENCE  
 Norwood House  
 96-102 Great Victoria Street,  
 Belfast BT2 7BE  
 T 028 9033443  
 F 028 9023501  
 E mail@doran.co.uk  
 W www.doran.co.uk